


- FLAT 1, 37 sqm 1 bedroom, 1 person
- FLAT 2, 57 sqm, 1 bedroom, 2 person
- FLAT 3, 40 sqm, 1 bedroom, 1 person

CONSENTED SCHEME

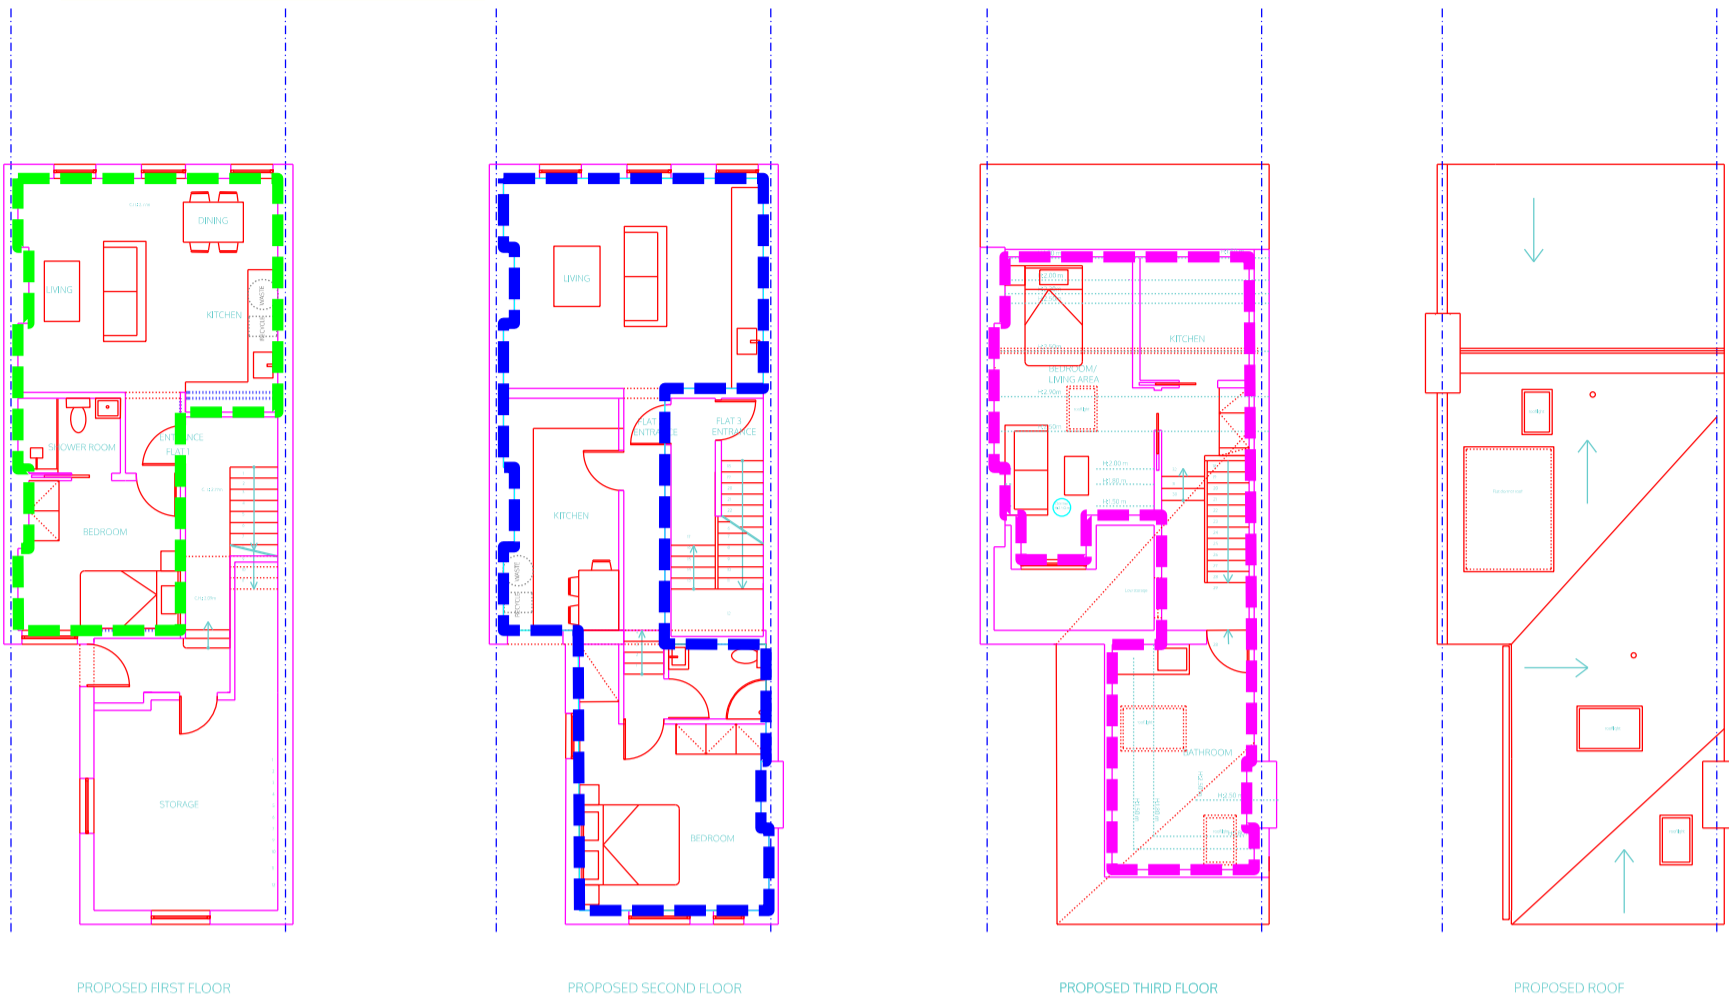

0M 1M 5M 10M

- NOTES:
- DO NOT SCALE FROM THE DRAWING
 - ALL DIMENSIONS ARE IN METERS UNLESS OTHERWISE SPECIFIED
 - TO BE CONSTRUCTED IN ACCORDANCE WITH BREEM STANDARDS
 - ALL MEASUREMENTS ARE SUBJECT TO CORRECTION BY THE CONTRACTOR DURING THE WORKS ON SITE
 - THE DRAWING IS TO BE READ IN CONJUNCTION WITH ALL RELEVANT ARCHITECTURAL AND STRUCTURAL DRAWINGS AND SPECIFICATIONS
 - THIS DRAWING IS A CONCEPT LAYOUT NOT FOR CONSTRUCTION PURPOSES

NO.	DATE	COMMENTS

PROJECT:
83A GOLDERS GREEN ROAD
NW11 8EN
LONDON

CLIENT:

ARCHITECTURAL DRAWINGS

DRAWING
PROPOSED FLOOR PLANS

APPROVED BY

DRAWN BY

SCALE: KLIMAKA


DATE: KLIMAKA

KOKORELIA ARCHITECTS

AMENDED SCHEDULE of AREAS

- FLAT 1, 37 sqm 1 bedroom, 1 person
- FLAT 2, 70 sqm, 2 bedroom, 3 person (+13m2 +1p)
- FLAT 3, 37 sqm, 1 bedroom, 1 person (-3m2) (mezzanine?)

MINOR AMENDMENT SCHEME

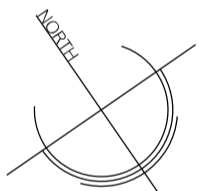

no. drawn date scale status project client title ALL DIMENSIONS TO BE CHECKED ON SITE

spaceAgent
Architects and Designers
London+Hildeberg-Barcelona-Brussels
spaceagent.com
spaceAgent Architects Ltd is a RIBA Chartered Practice

83A Golders green Road
NW11 8EN
London

First floor, Second floor,Loft and roof
as proposed
Plans

DRAFT	1:100 @A3
	1:50 @A1
	06/05/2024
	Ilezzi
GOL2_P01	