


B A C

B A C

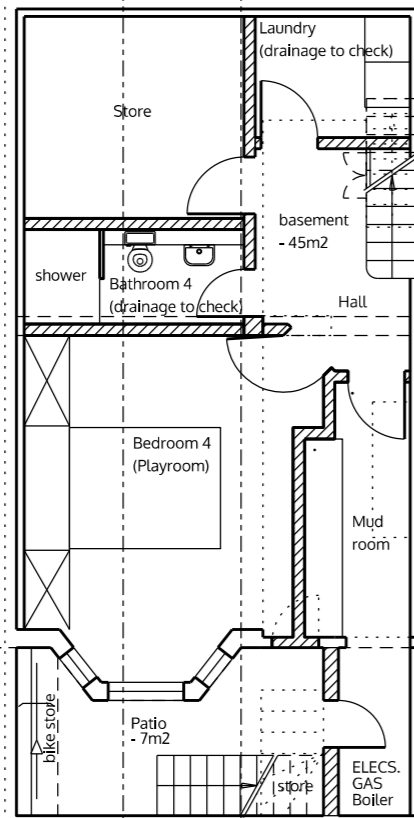

Basement


12 Narcissus Road

14 Narcissus Road

16 Narcissus Road

C A

C A

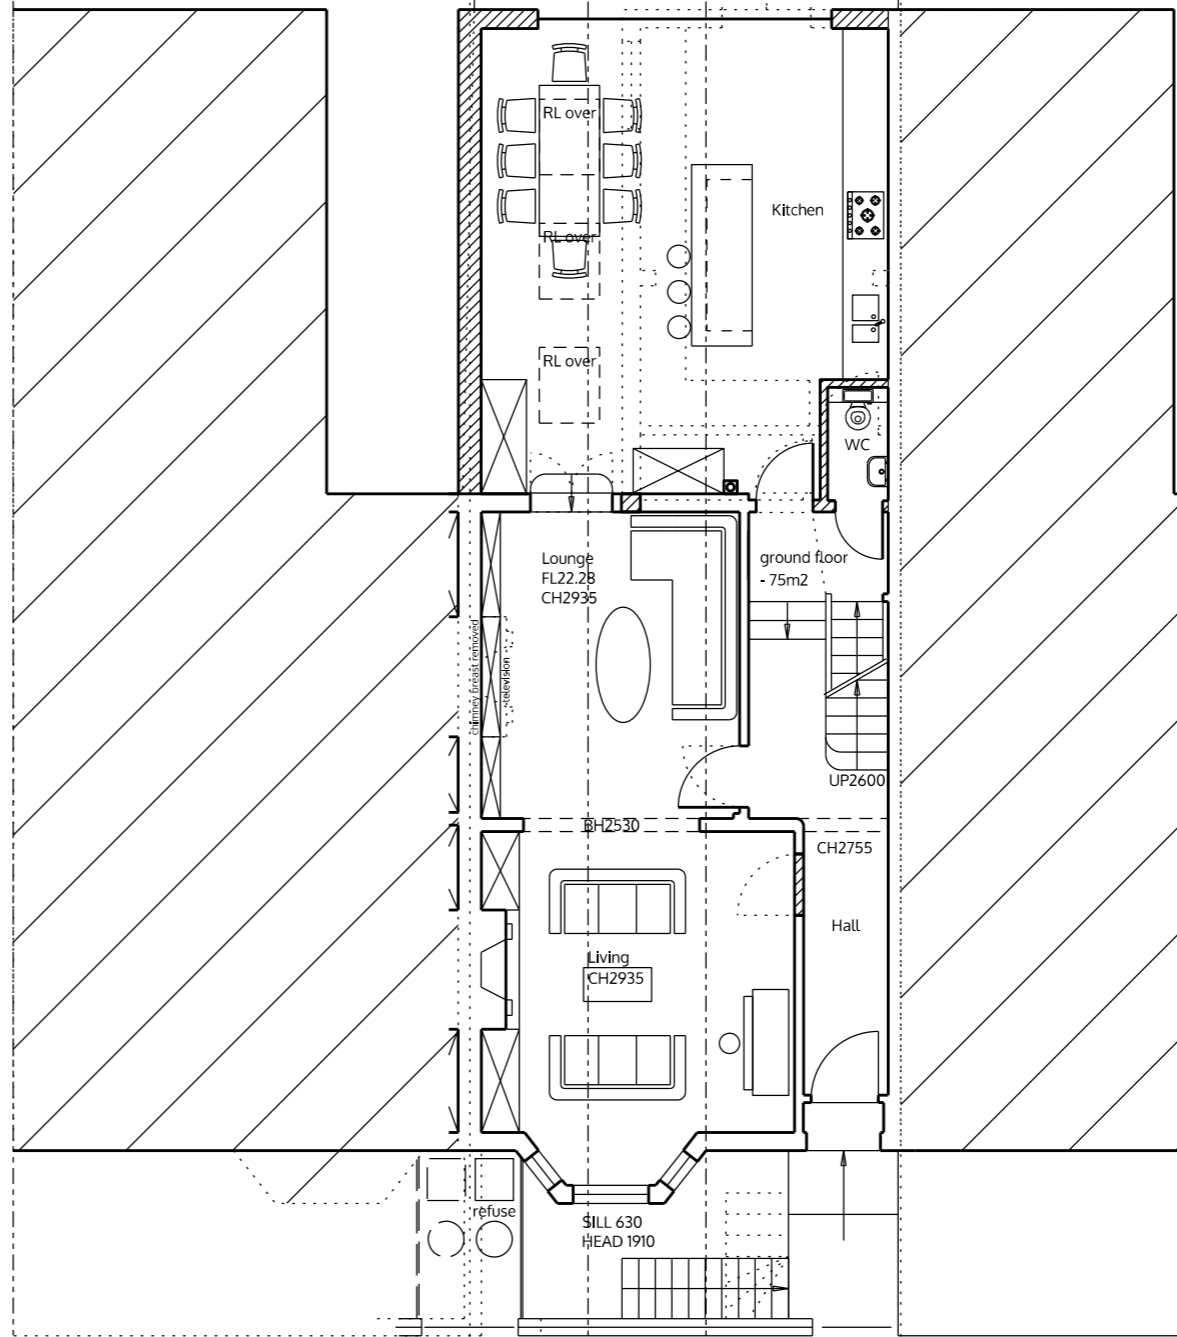

Ground floor


12 Narcissus Road

14 Narcissus Road

16 Narcissus Road

no. drawn date scale status title client project ALL DIMENSIONS TO BE CHECKED ON SITE

- LEGEND**
- demolition
 - existing walls
 - new walls

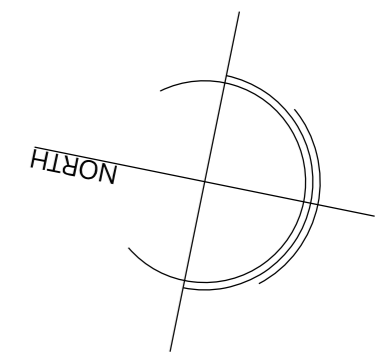


spaceAgent
 Architects and Designers
 London-Heidelberg-Barcelona-Brussels
 spaceAgent Architects Limited is a RIBA Chartered Practice

project: Extension of family home
 14 Narcissus Road
 London NW6 1TH
 client: Groat
 14 Narcissus Road
 London NW6 1TH
 title: Basement and ground floor
 as proposed

planning only	
1:100 @A3	1:50 @A1
Jan 2014	
mhamm	
NAR14_P01g2	

B C A

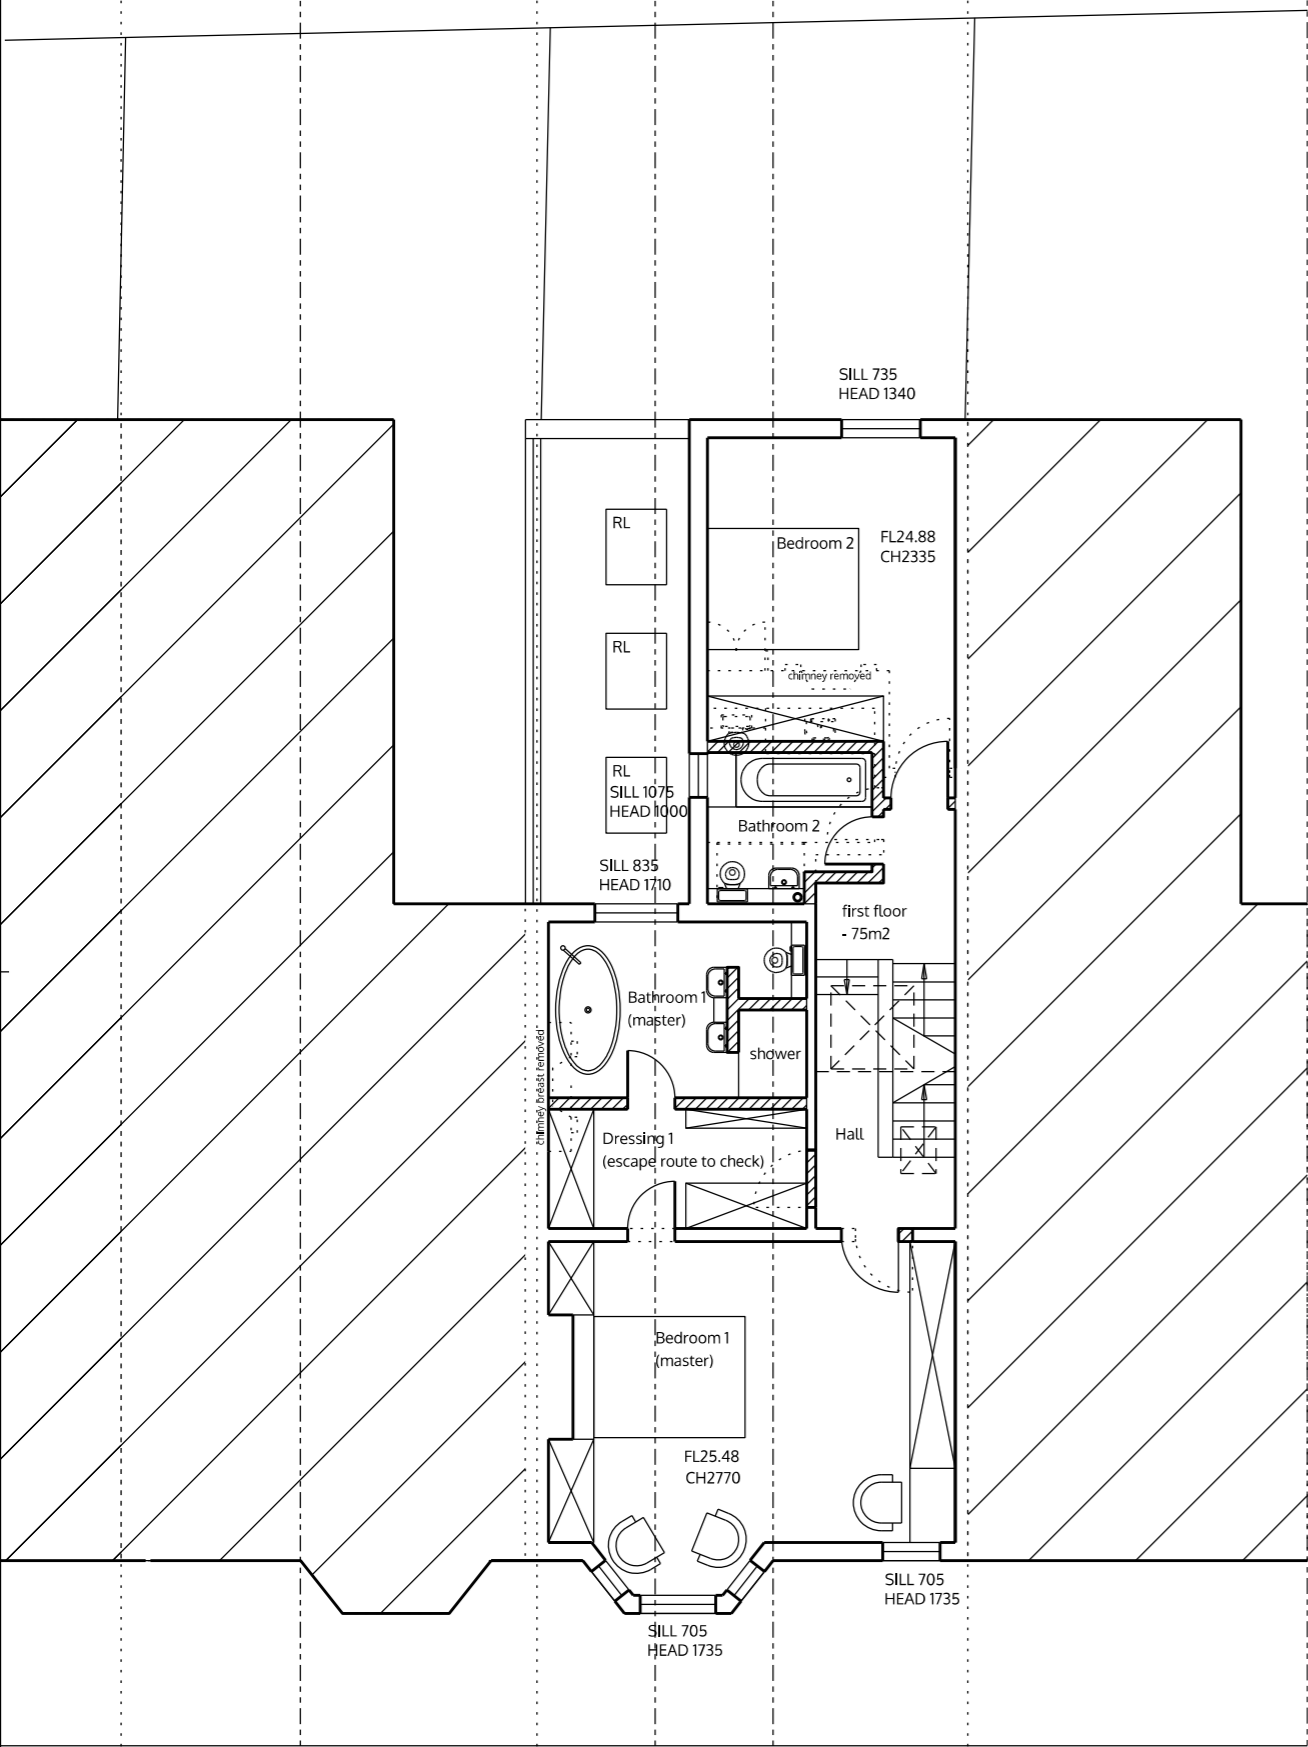

B C A


First floor

12 Narcissus Road

14 Narcissus Road

16 Narcissus Road

B C A

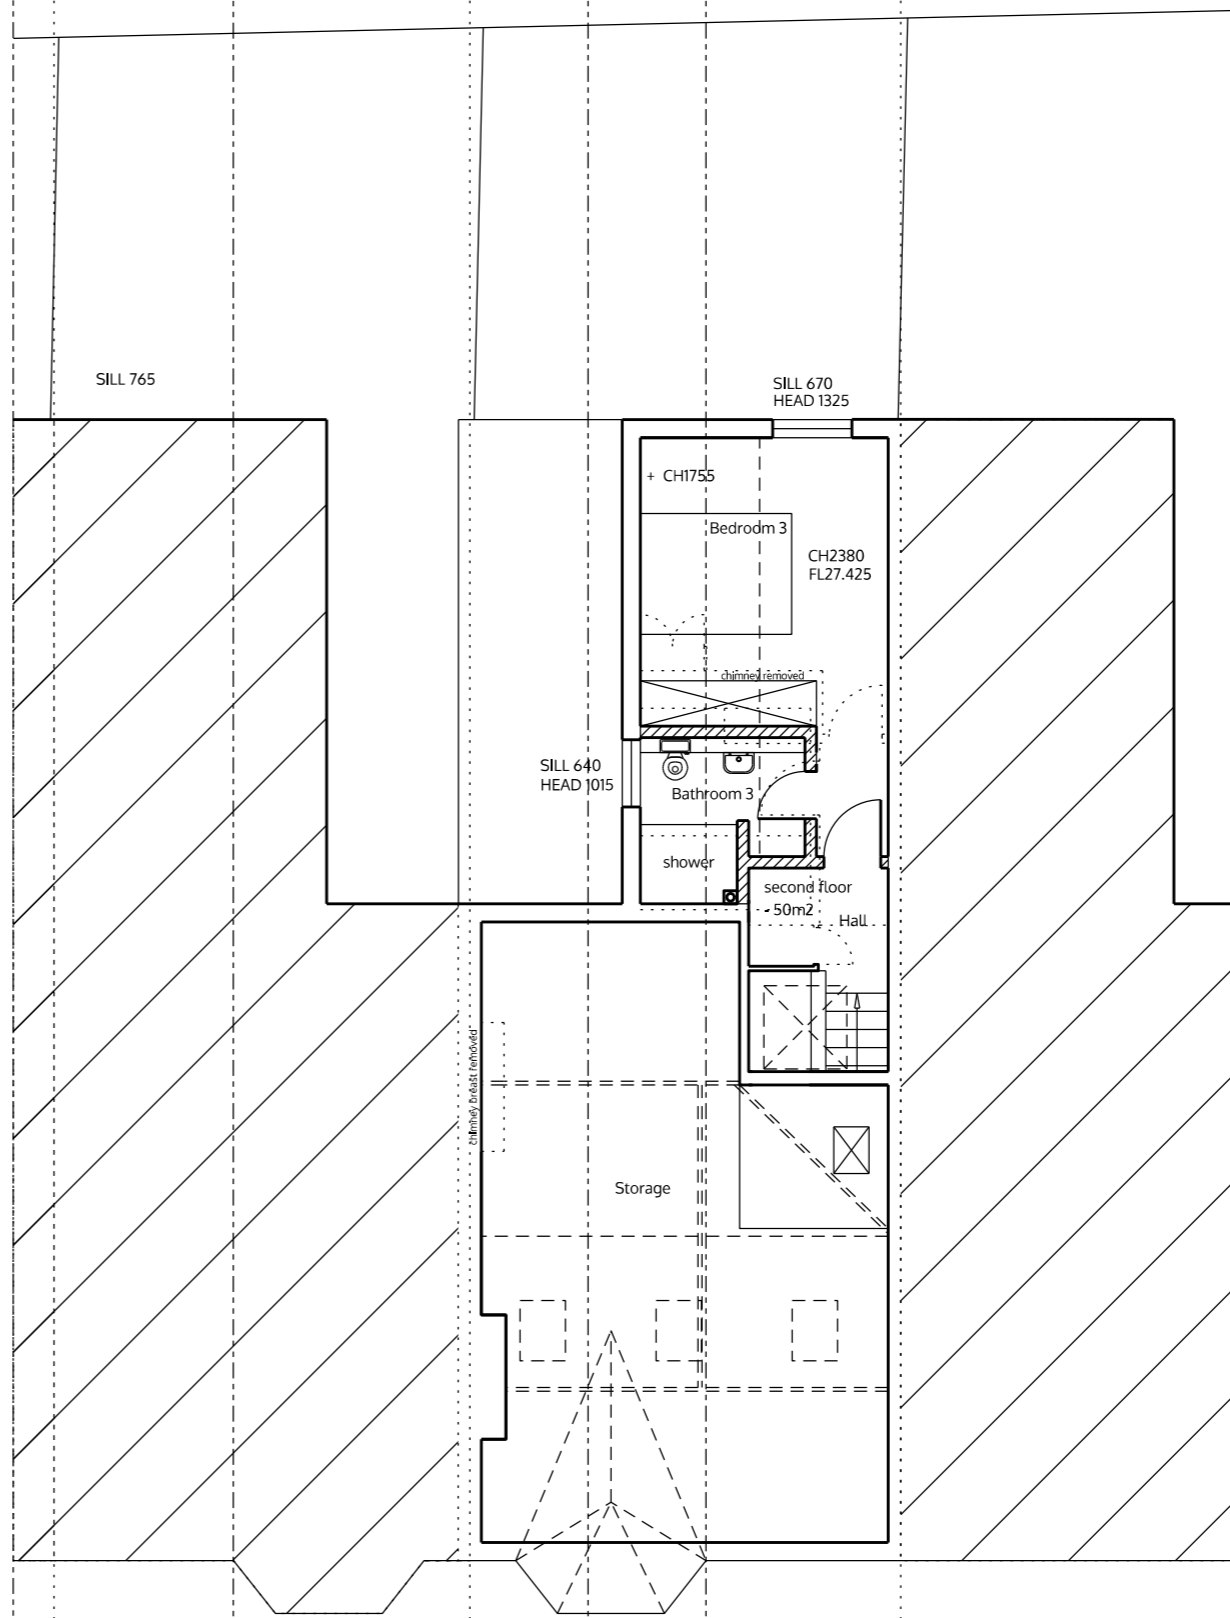

B C A

Second floor

12 Narcissus Road

14 Narcissus Road

16 Narcissus Road

no. drawn date scale status title client project

ALL DIMENSIONS TO BE CHECKED ON SITE


© ALL COPYRIGHTS RESERVED

m 0 1 2 3 4 5

title client project

no. drawn date scale status title client project

- LEGEND**
- demolition
 - existing walls
 - new walls

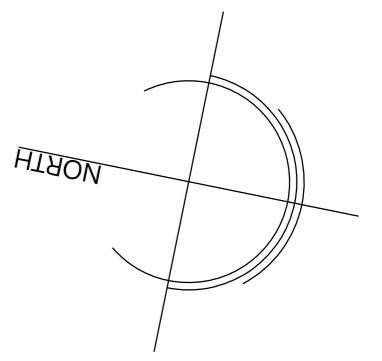

spaceAgent
 Architects and Designers
 London-Heidelberg-Barcelona-Brussels
 spaceAgent Architects Limited is a RIBA Chartered Practice

Extension of family home
 14 Narcissus Road
 London NW6 1TH

Groat
 14 Narcissus Road
 London NW6 1TH

First and second floor
 as proposed

planning only	
	1:100 @A3 1:50 @A1
	Jan 2014
	mhamm
NAR14_P02g2	



14 Narcissus Road

12 Narcissus Road

Rear elevation

30.000m
28.000m
26.000m
24.000m
22.000m
20.000m



12 Narcissus Road

14 Narcissus Road

Front elevation

no. drawn date scale status title client project © ALL COPYRIGHTS RESERVED m 0 1 2 3 4 5 ALL DIMENSIONS TO BE CHECKED ON SITE

- LEGEND
- demolition
 - existing walls
 - new walls

spaceAgent


Architects and Designers mail@spaceagent.com
 London-Heidelberg-Barcelona-Brussels spaceagent.com
 spaceAgent Architects Limited is a RIBA Chartered Practice

project Extension of family home
 14 Narcissus Road
 London NW6 1TH

client Groat
 14 Narcissus Road
 London NW6 1TH

title Main elevations
 as proposed

planning only	
	1:100 @A3 1:50 @A1
	Jan 2014
	mhamm
NAR14_P03g2	

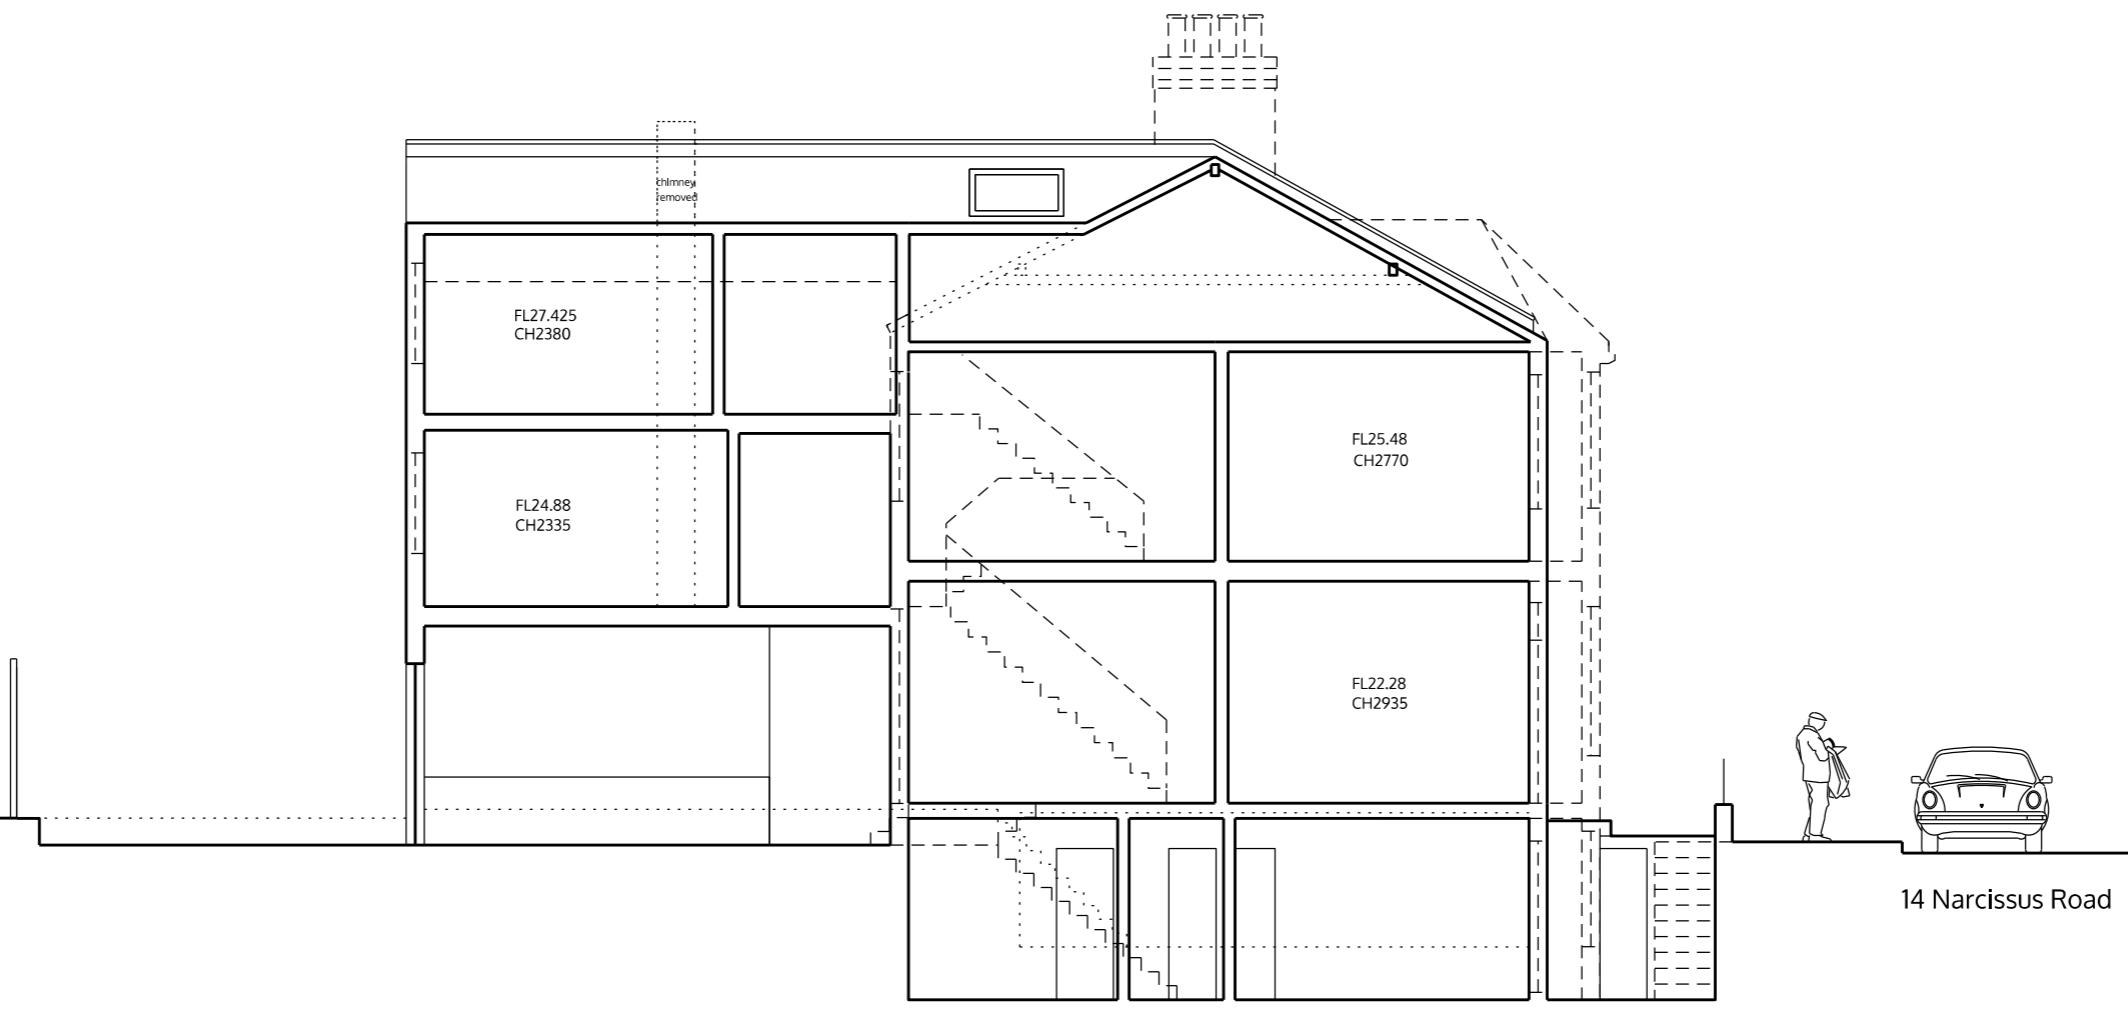

Section AA

LEGEND

-  demolition
-  existing walls
-  new walls

ALL DIMENSIONS TO BE CHECKED ON SITE

0 1 2 3 4 5 m

© ALL COPYRIGHTS RESERVED

project Extension of family home
14 Narcissus Road
London NW6 1TH



client Groat
14 Narcissus Road
London NW6 1TH

title Section AA
as proposed

planning only	
	1:100 @A3 1:50 @A1
	Jan 2014
	mhamm

no. NAR14_P04g2

Architects and Designers: mail@spaceagent.com
London-Heidelberg-Barcelona-Brussels spaceagent.com
spaceAgent Architects Limited is a RIBA Chartered Practice

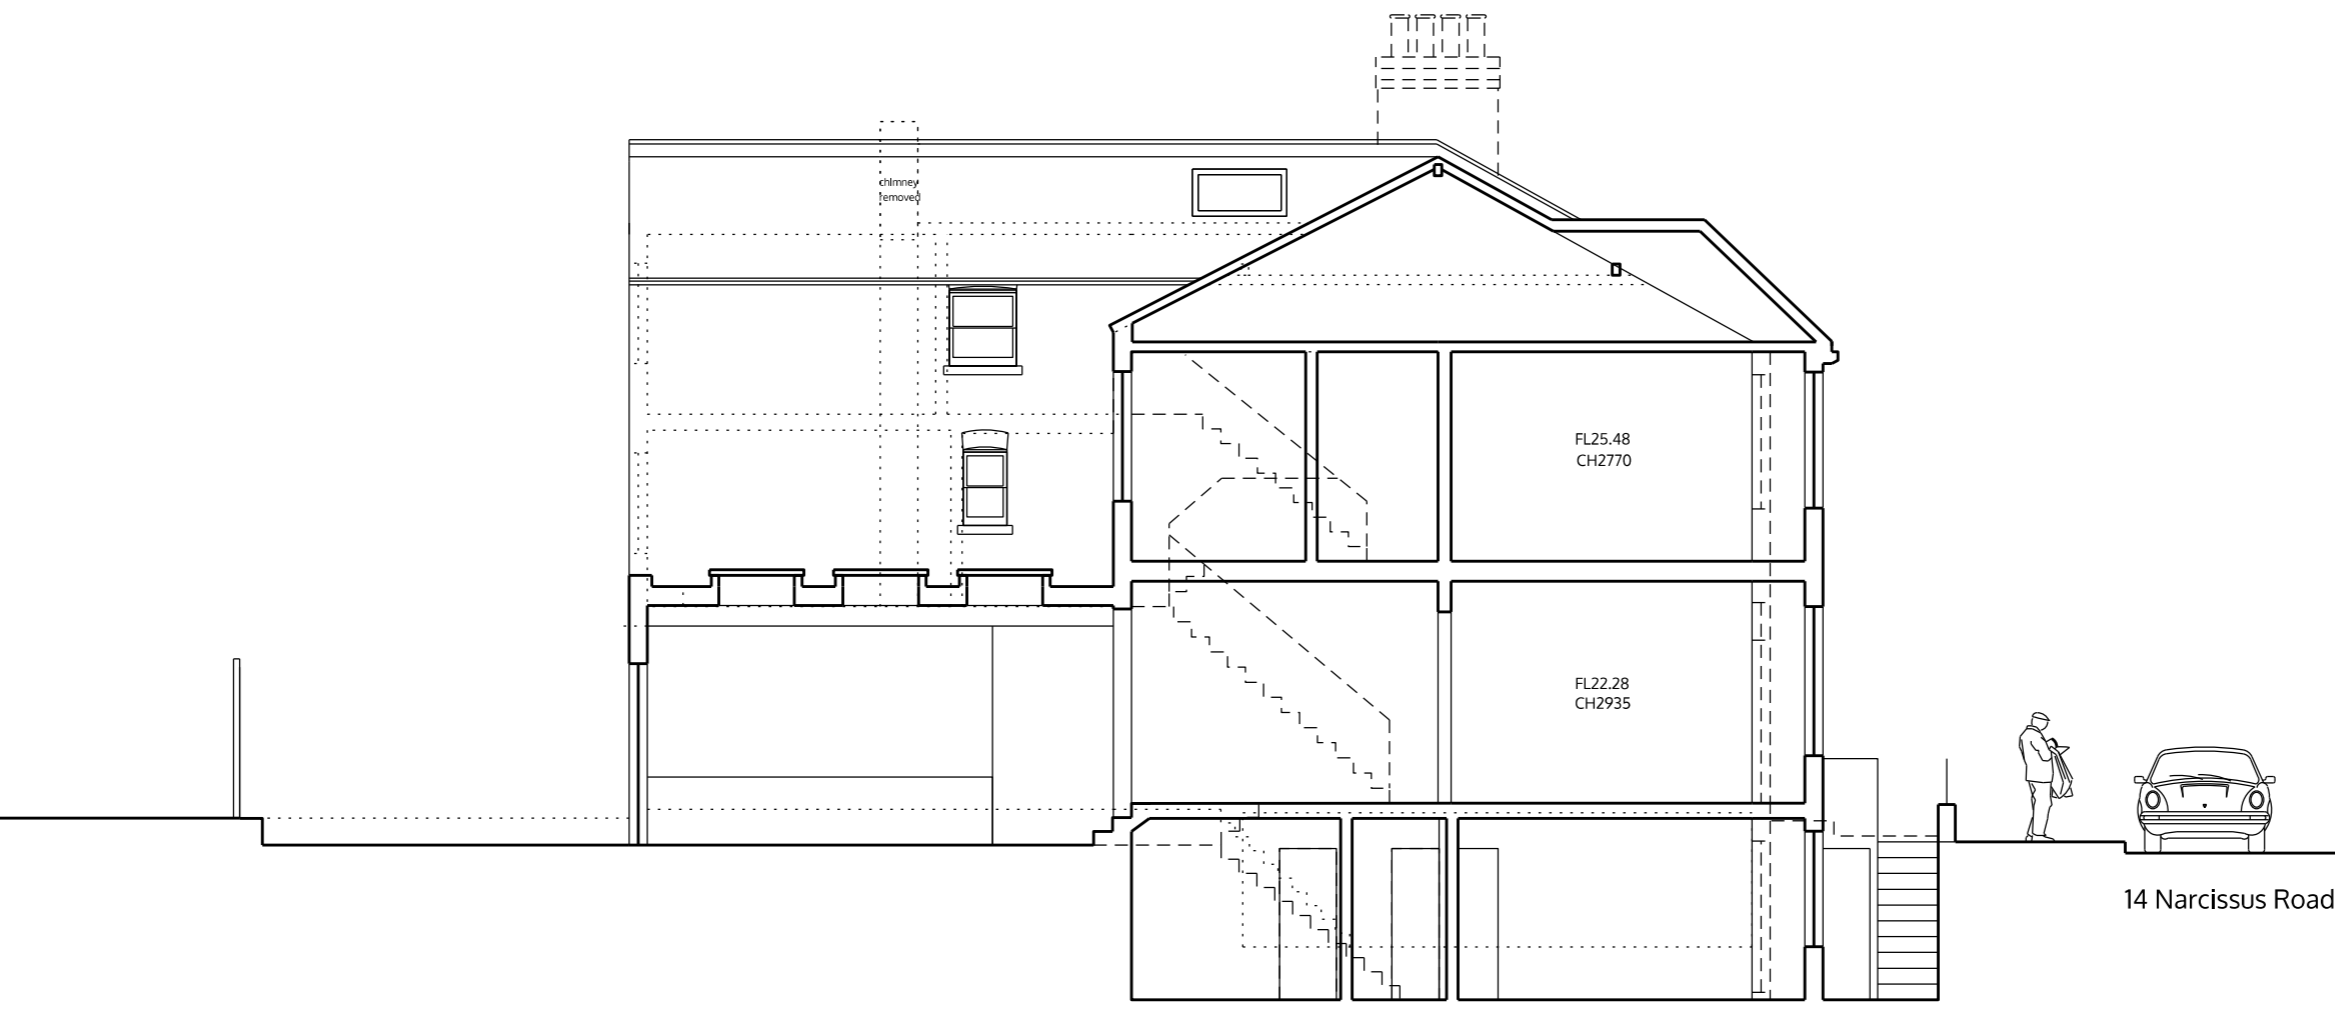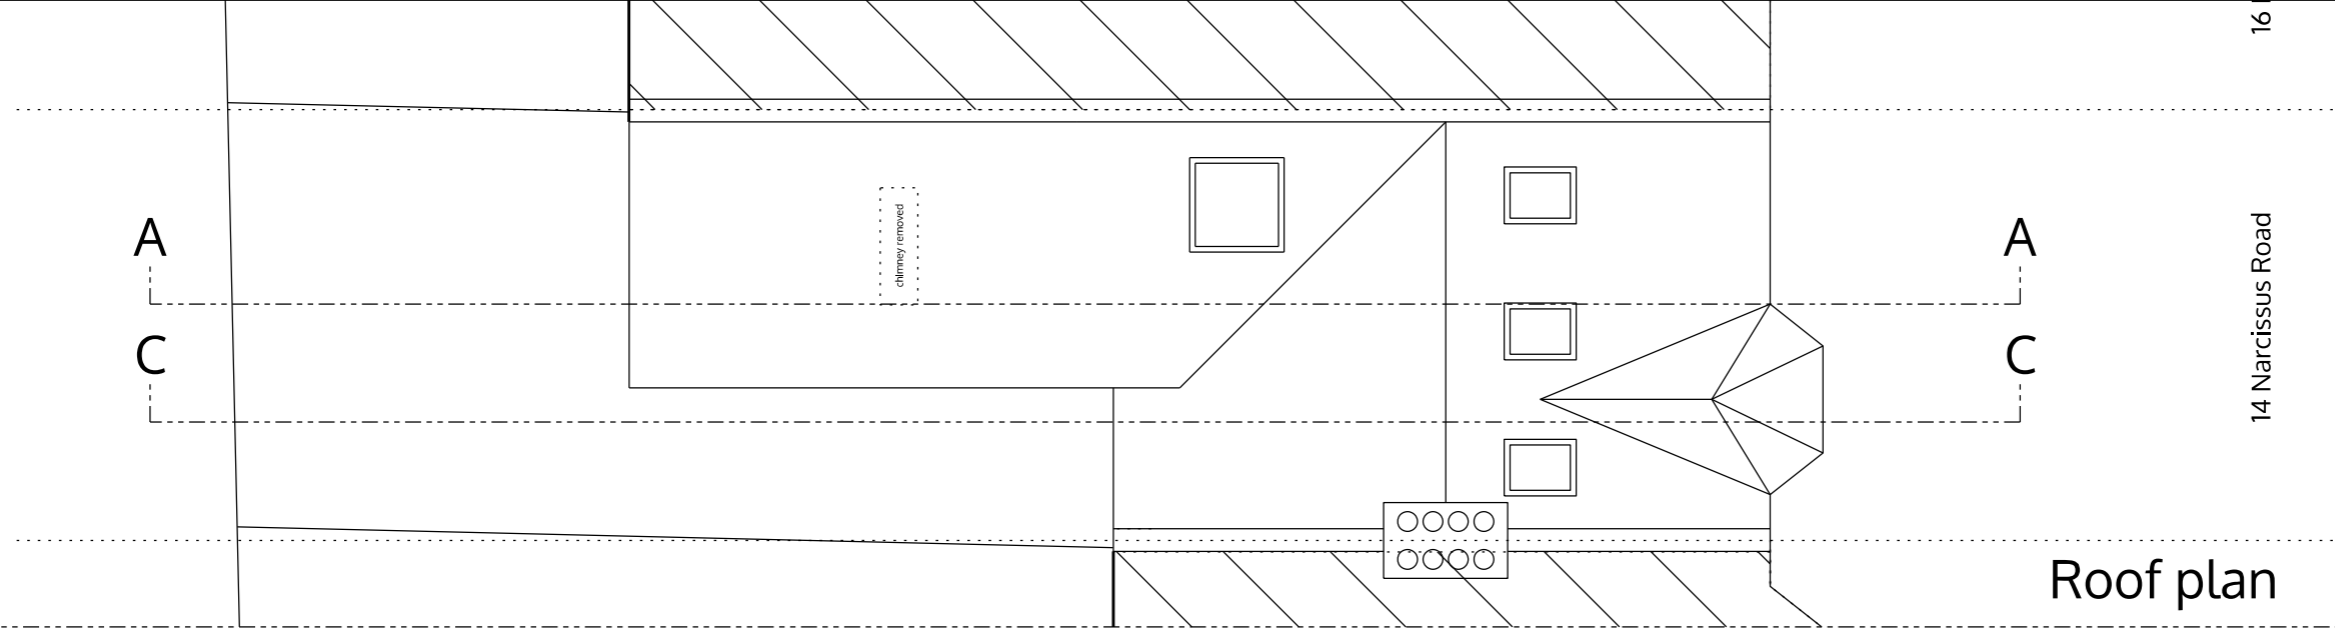

16
14 Narcissus Road

Roof plan

16
15
14
13
12
11
10
9
8
7
6
5
4
3
2
1
0
m 0

LEGEND
 - - - - - demolition
 _____ existing walls
 // // // // new walls

© ALL COPYRIGHTS RESERVED

spaceAgent 

Architects and Designers mail@spaceagent.com
 London-Heidelberg-Barcelona-Brussels spaceagent.com
 spaceAgent Architects Limited is a RIBA Chartered Practice

project Extension of family home
 14 Narcissus Road
 London NW6 1TH

client Groat
 14 Narcissus Road
 London NW6 1TH

title Section CC and roof plan
 as proposed

no.	drawn	date	scale	status	planning only	
					1:100 @A3 1:50 @A1	
					Jan 2014	
					mhamm	
					NAR14_P05g2	

Section CC