


# SECTION AA

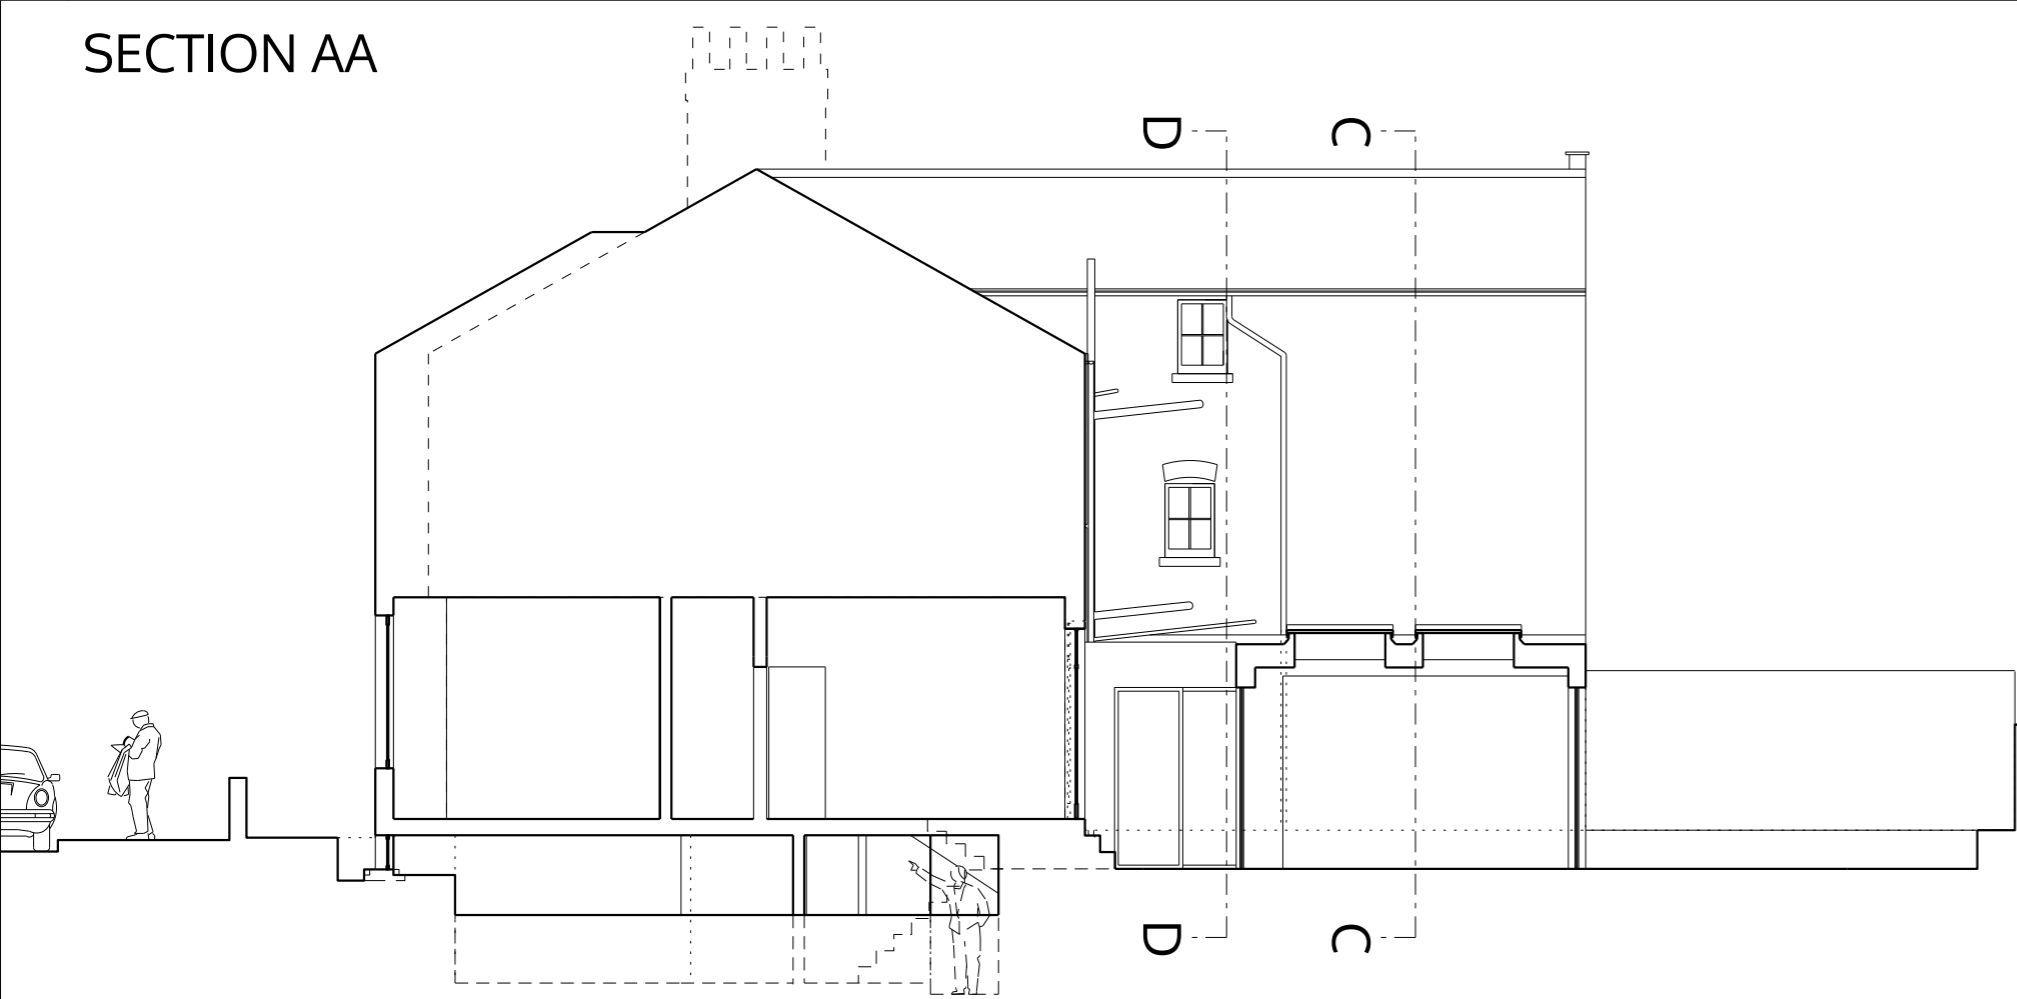


# FRONT




# BACK



# BASEMENT

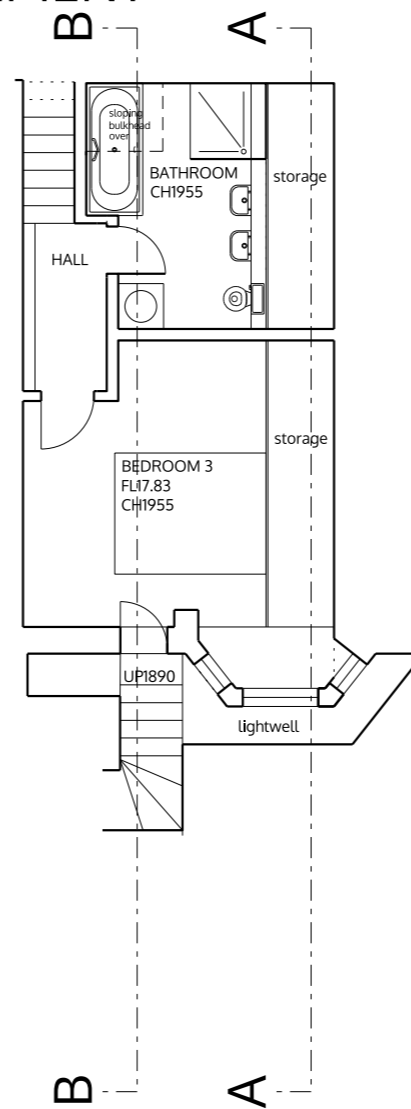

# GROUND FLOOR

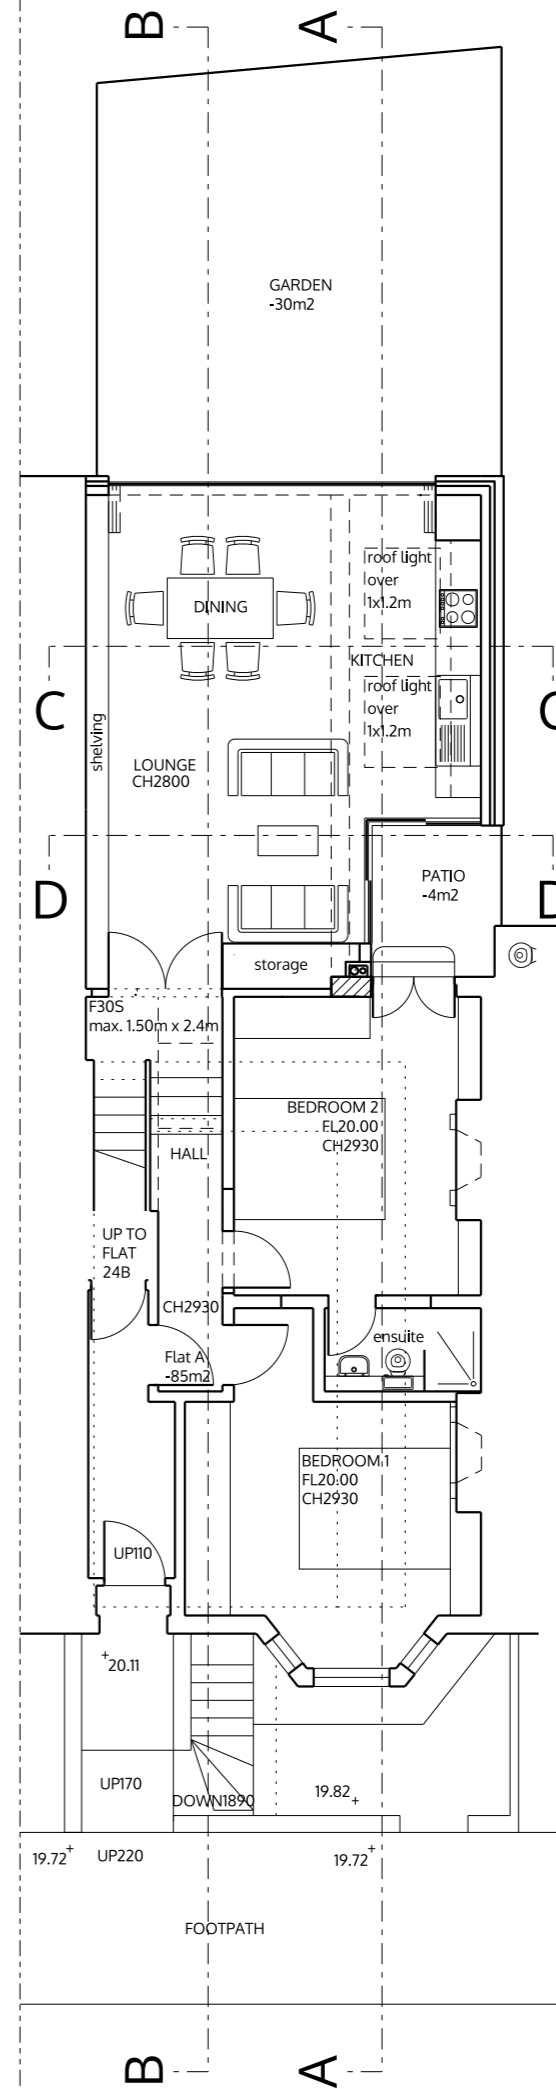

no. drawn date scale status title client project © ALL COPYRIGHTS RESERVED m 0 1 2 3 4 5 ALL DIMENSIONS TO BE CHECKED ON SITE

**spaceAgent** 

Architects and Designers mail@spaceagent.com  
 London-Heidelberg-Barcelona-Brussels spaceagent.com  
 spaceAgent Architects Limited is a RIBA Chartered Practice

Householder refurbishment  
 24a Narcissus Road  
 London NW6 1TH

Bridget Collet  
 24a Narcissus Road  
 London NW6 1TH

Plans, section AA and elevations  
 as proposed

**planning only**


1:100 @A3  
 1:50 @A1

Nov 2014

mhamm

**NAR24\_P01f**


# SECTION BB

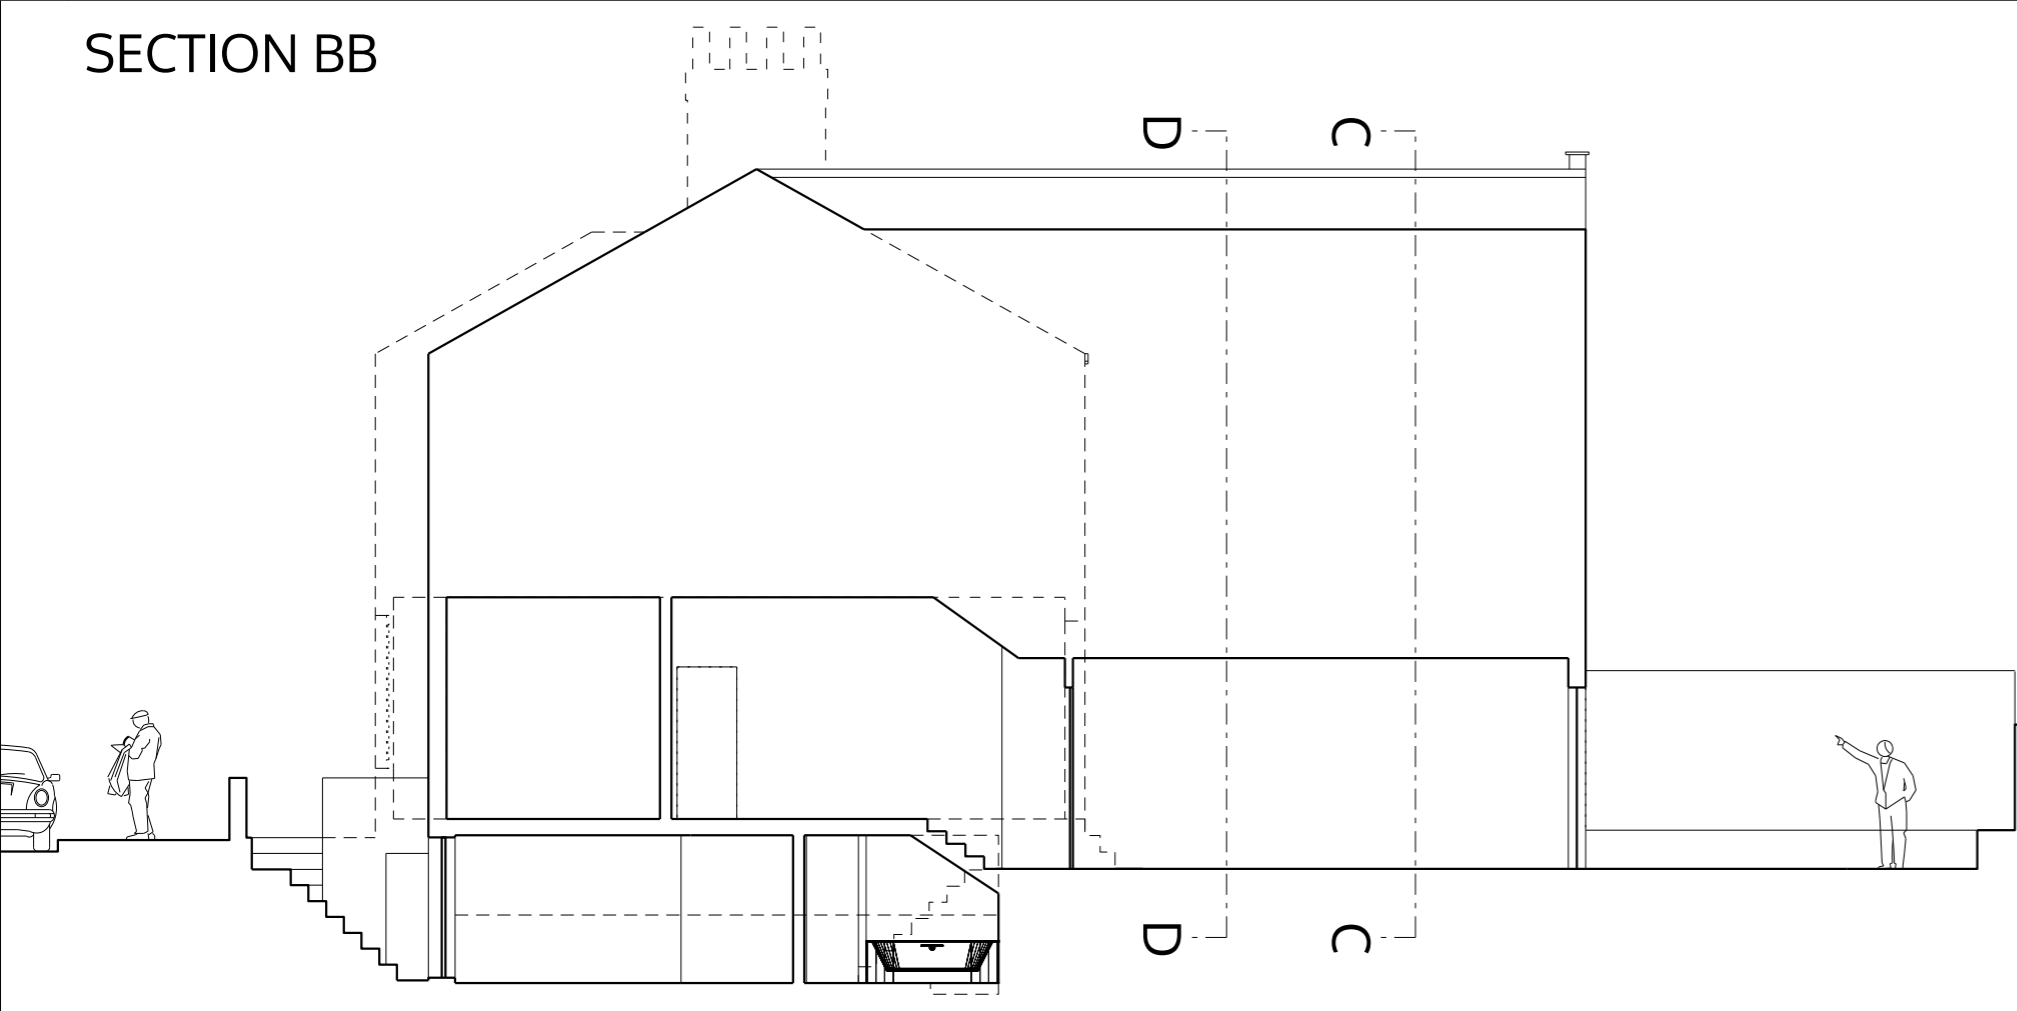


# SECTION CC



# SECTION DD

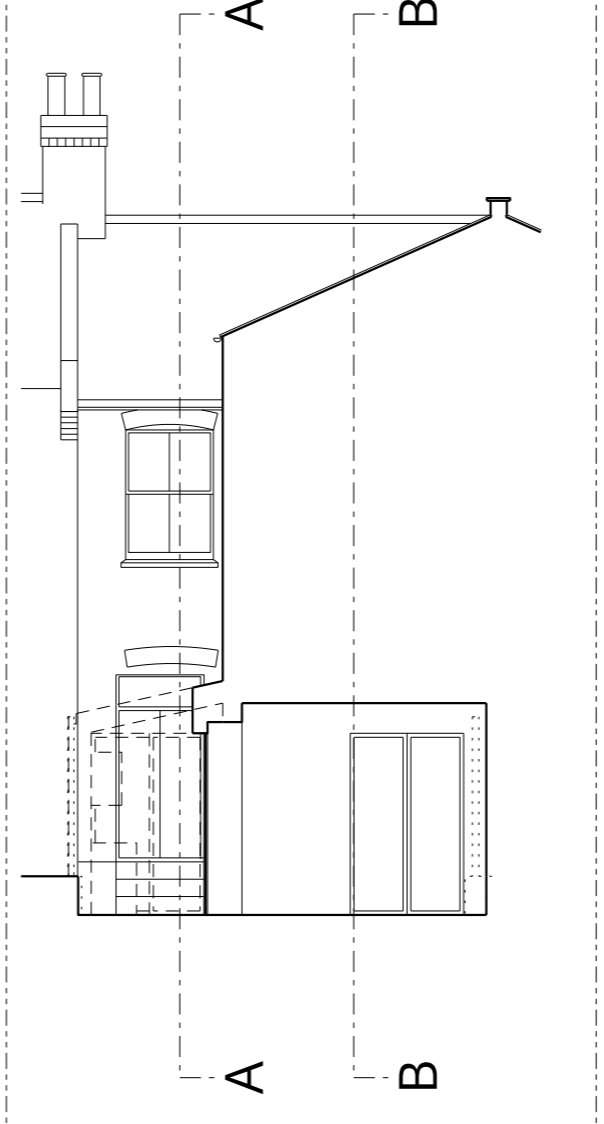

# FIRST FLOOR

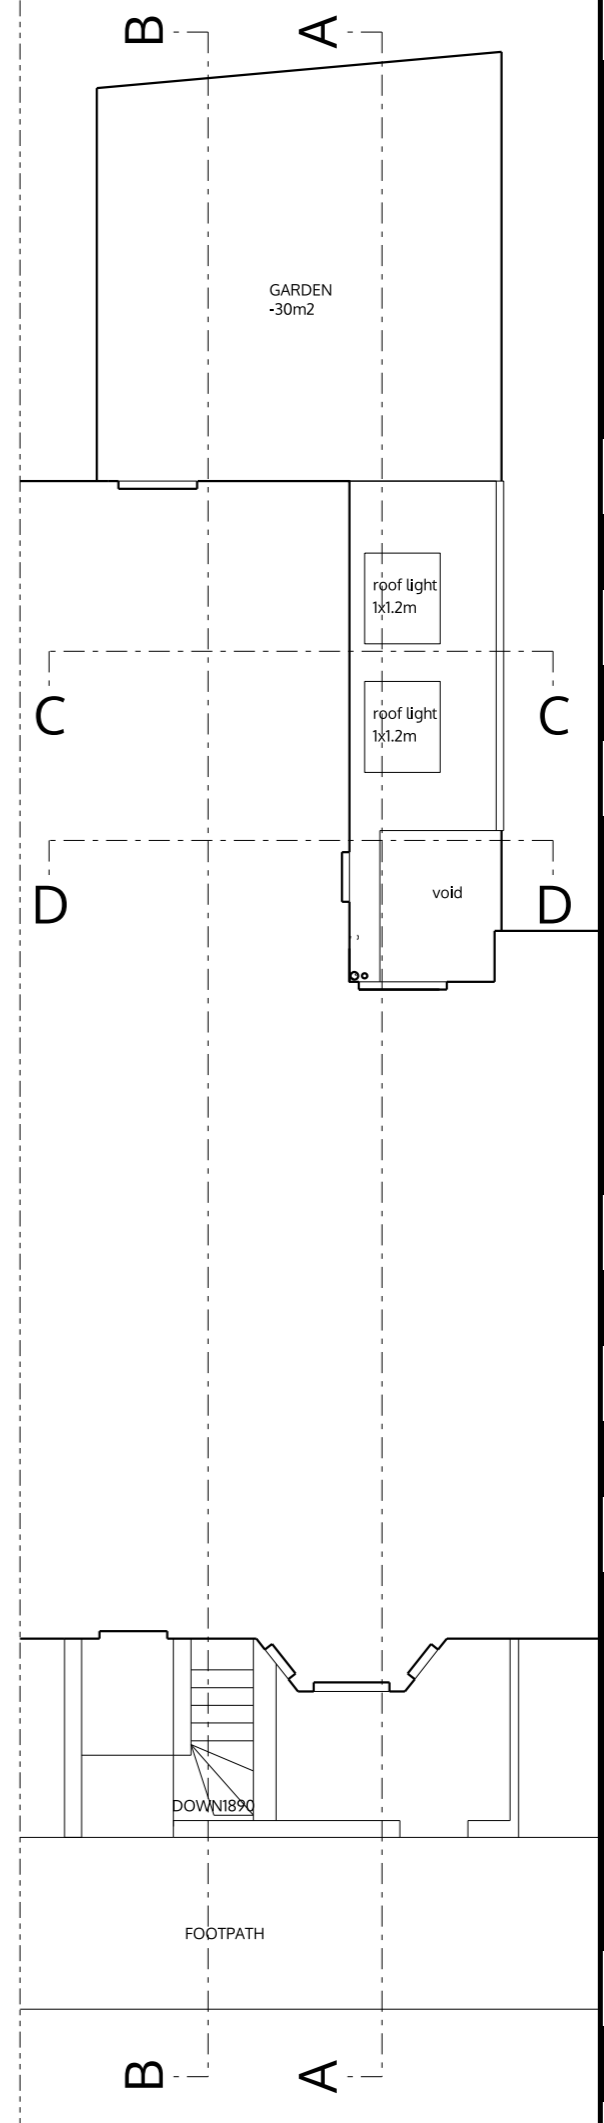

no. drawn date scale status title client project no. 0 1 2 3 4 5 ALL DIMENSIONS TO BE CHECKED ON SITE © ALL COPYRIGHTS RESERVED

**spaceAgent**  
 Architects and Designers  
 London-Heidelberg-Barcelona-Brussels  
 spaceAgent Architects Limited is a RIBA Chartered Practice

project Householder refurbishment  
 24a Narcissus Road  
 London NW6 1TH  
 client Bridget Collet  
 24a Narcissus Road  
 London NW6 1TH  
 title Roof plan, section BB / CC / DD  
 as proposed

<b>planning only</b>	
	1:100 @A3 1:50 @A1
	Nov 2014
	mhamm
<b>NAR24_P02f</b>	