

SITE PLAN

no. drawn date scale status title client project © ALL COPYRIGHTS RESERVED m 10 2 4 6 8 10 ALL DIMENSIONS TO BE CHECKED ON SITE

spaceAgent



Architects and Designers mail@spaceagent.com
 London-Heidelberg-Barcelona-Brussels spaceagent.com
 spaceAgent Architects Limited is a
 RIBA Chartered Practice

Extension
 3 The Riding
 London NW11 8HL

Ruth Emanuel
 3 The Riding
 London NW11 8HL

Site Plan

	1:200 @A3 1:100 @A1
	May 2016

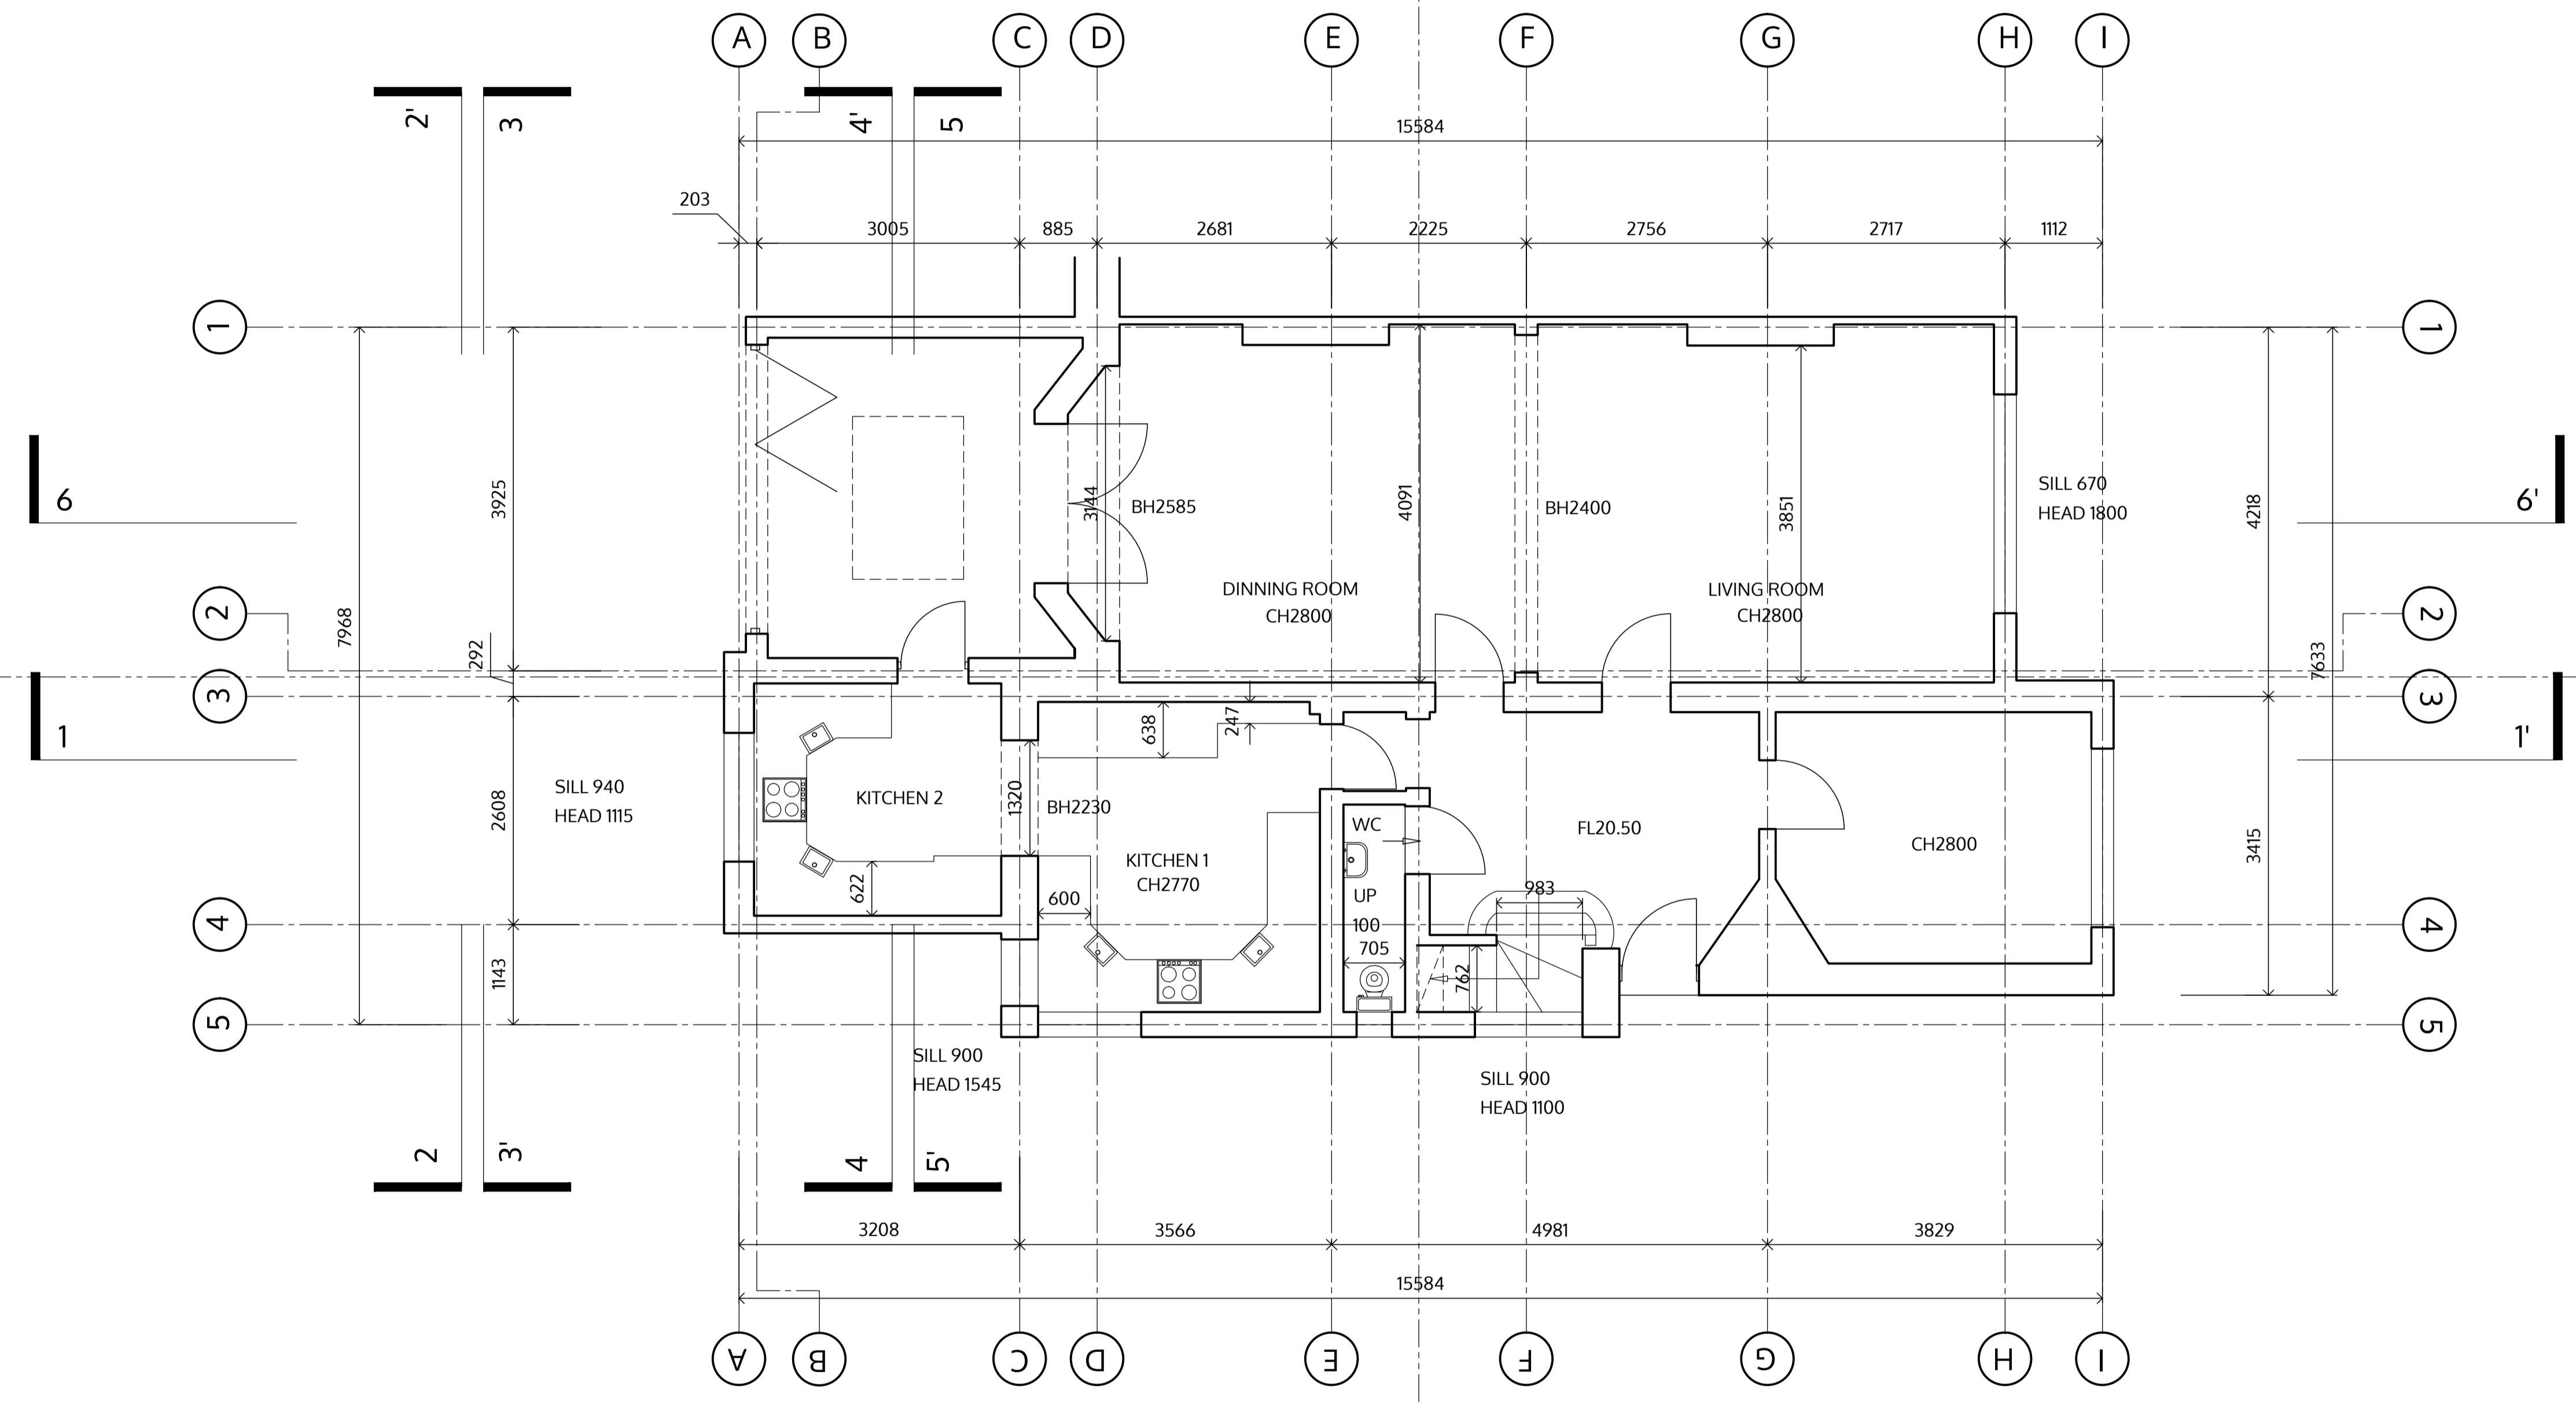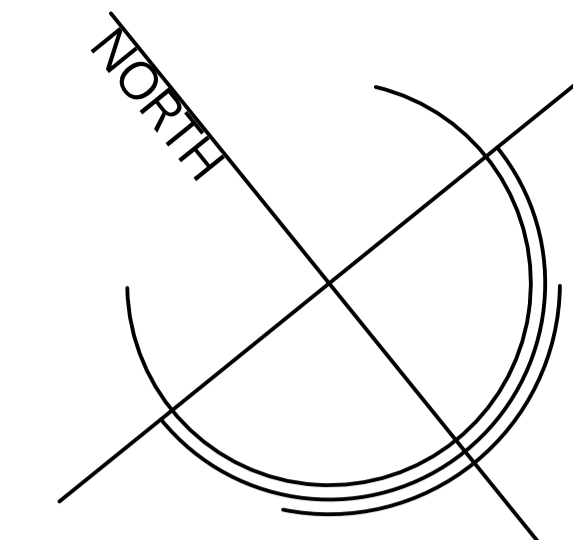



GROUND FLOOR

no. drawn date scale status title client project © ALL COPYRIGHTS RESERVED m 10 1 2 3 4 5 ALL DIMENSIONS TO BE CHECKED ON SITE

spaceAgent
 Architects and Designers mail@spaceagent.com
 London-Heidelberg-Barcelona-Brussels spaceagent.com
 spaceAgent Architects Limited is a RIBA Chartered Practice

Extension
 3 The Riding
 London NW11 8HL
 Ruth Emanuel
 3 The Riding
 London NW11 8HL
 Ground Floor Plan

	1:100 @A3
	1:50 @A1
	May 2016

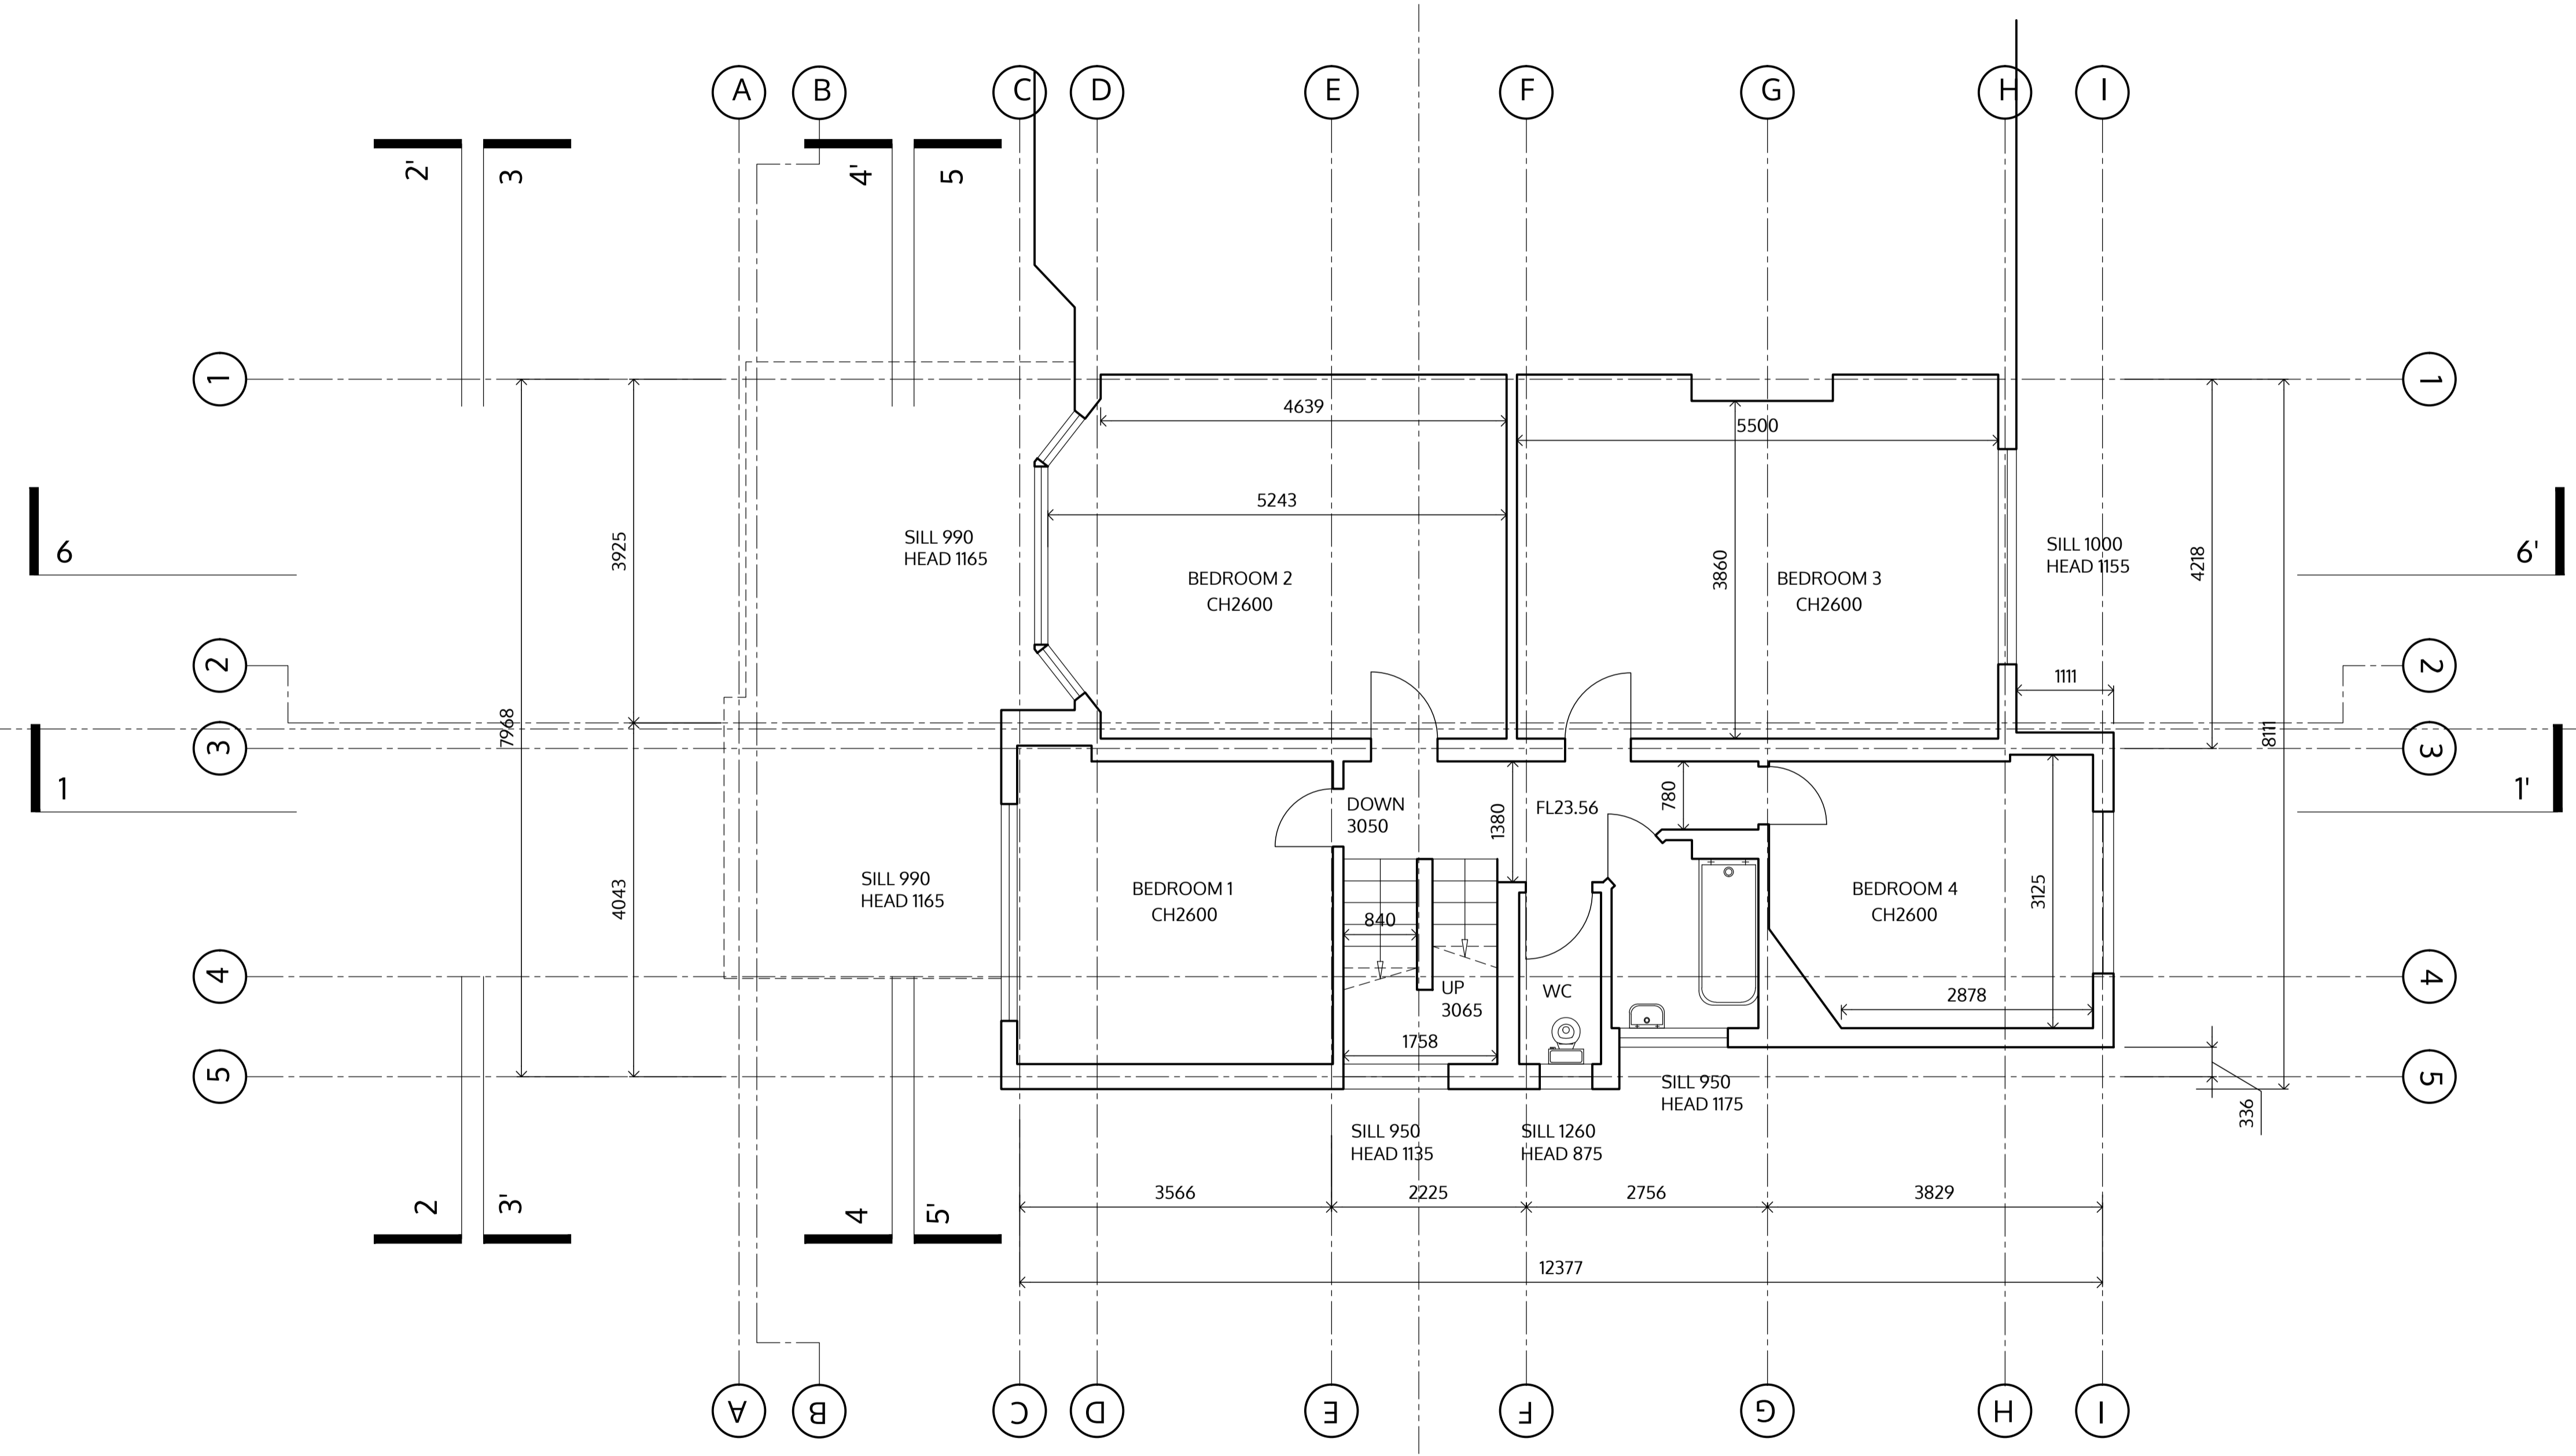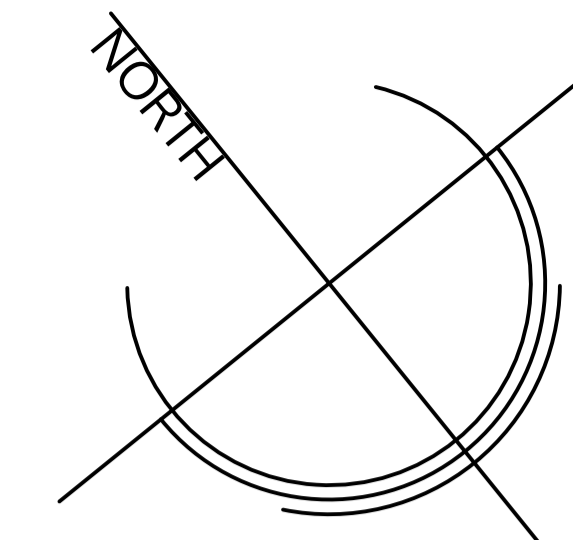


FIRST LEVEL PLAN

no. drawn date scale status title client project © ALL COPYRIGHTS RESERVED m | 0 1 2 3 4 5 ALL DIMENSIONS TO BE CHECKED ON SITE

spaceAgent
 Architects and Designers mail@spaceagent.com
 London-Heidelberg-Barcelona-Brussels spaceagent.com
 spaceAgent Architects Limited is a RIBA Chartered Practice

Extension
 3 The Riding
 London NW11 8HL
 Ruth Emanuel
 3 The Riding
 London NW11 8HL
 First Level Plan

	1:100 @A3 1:50 @A1
	May 2016

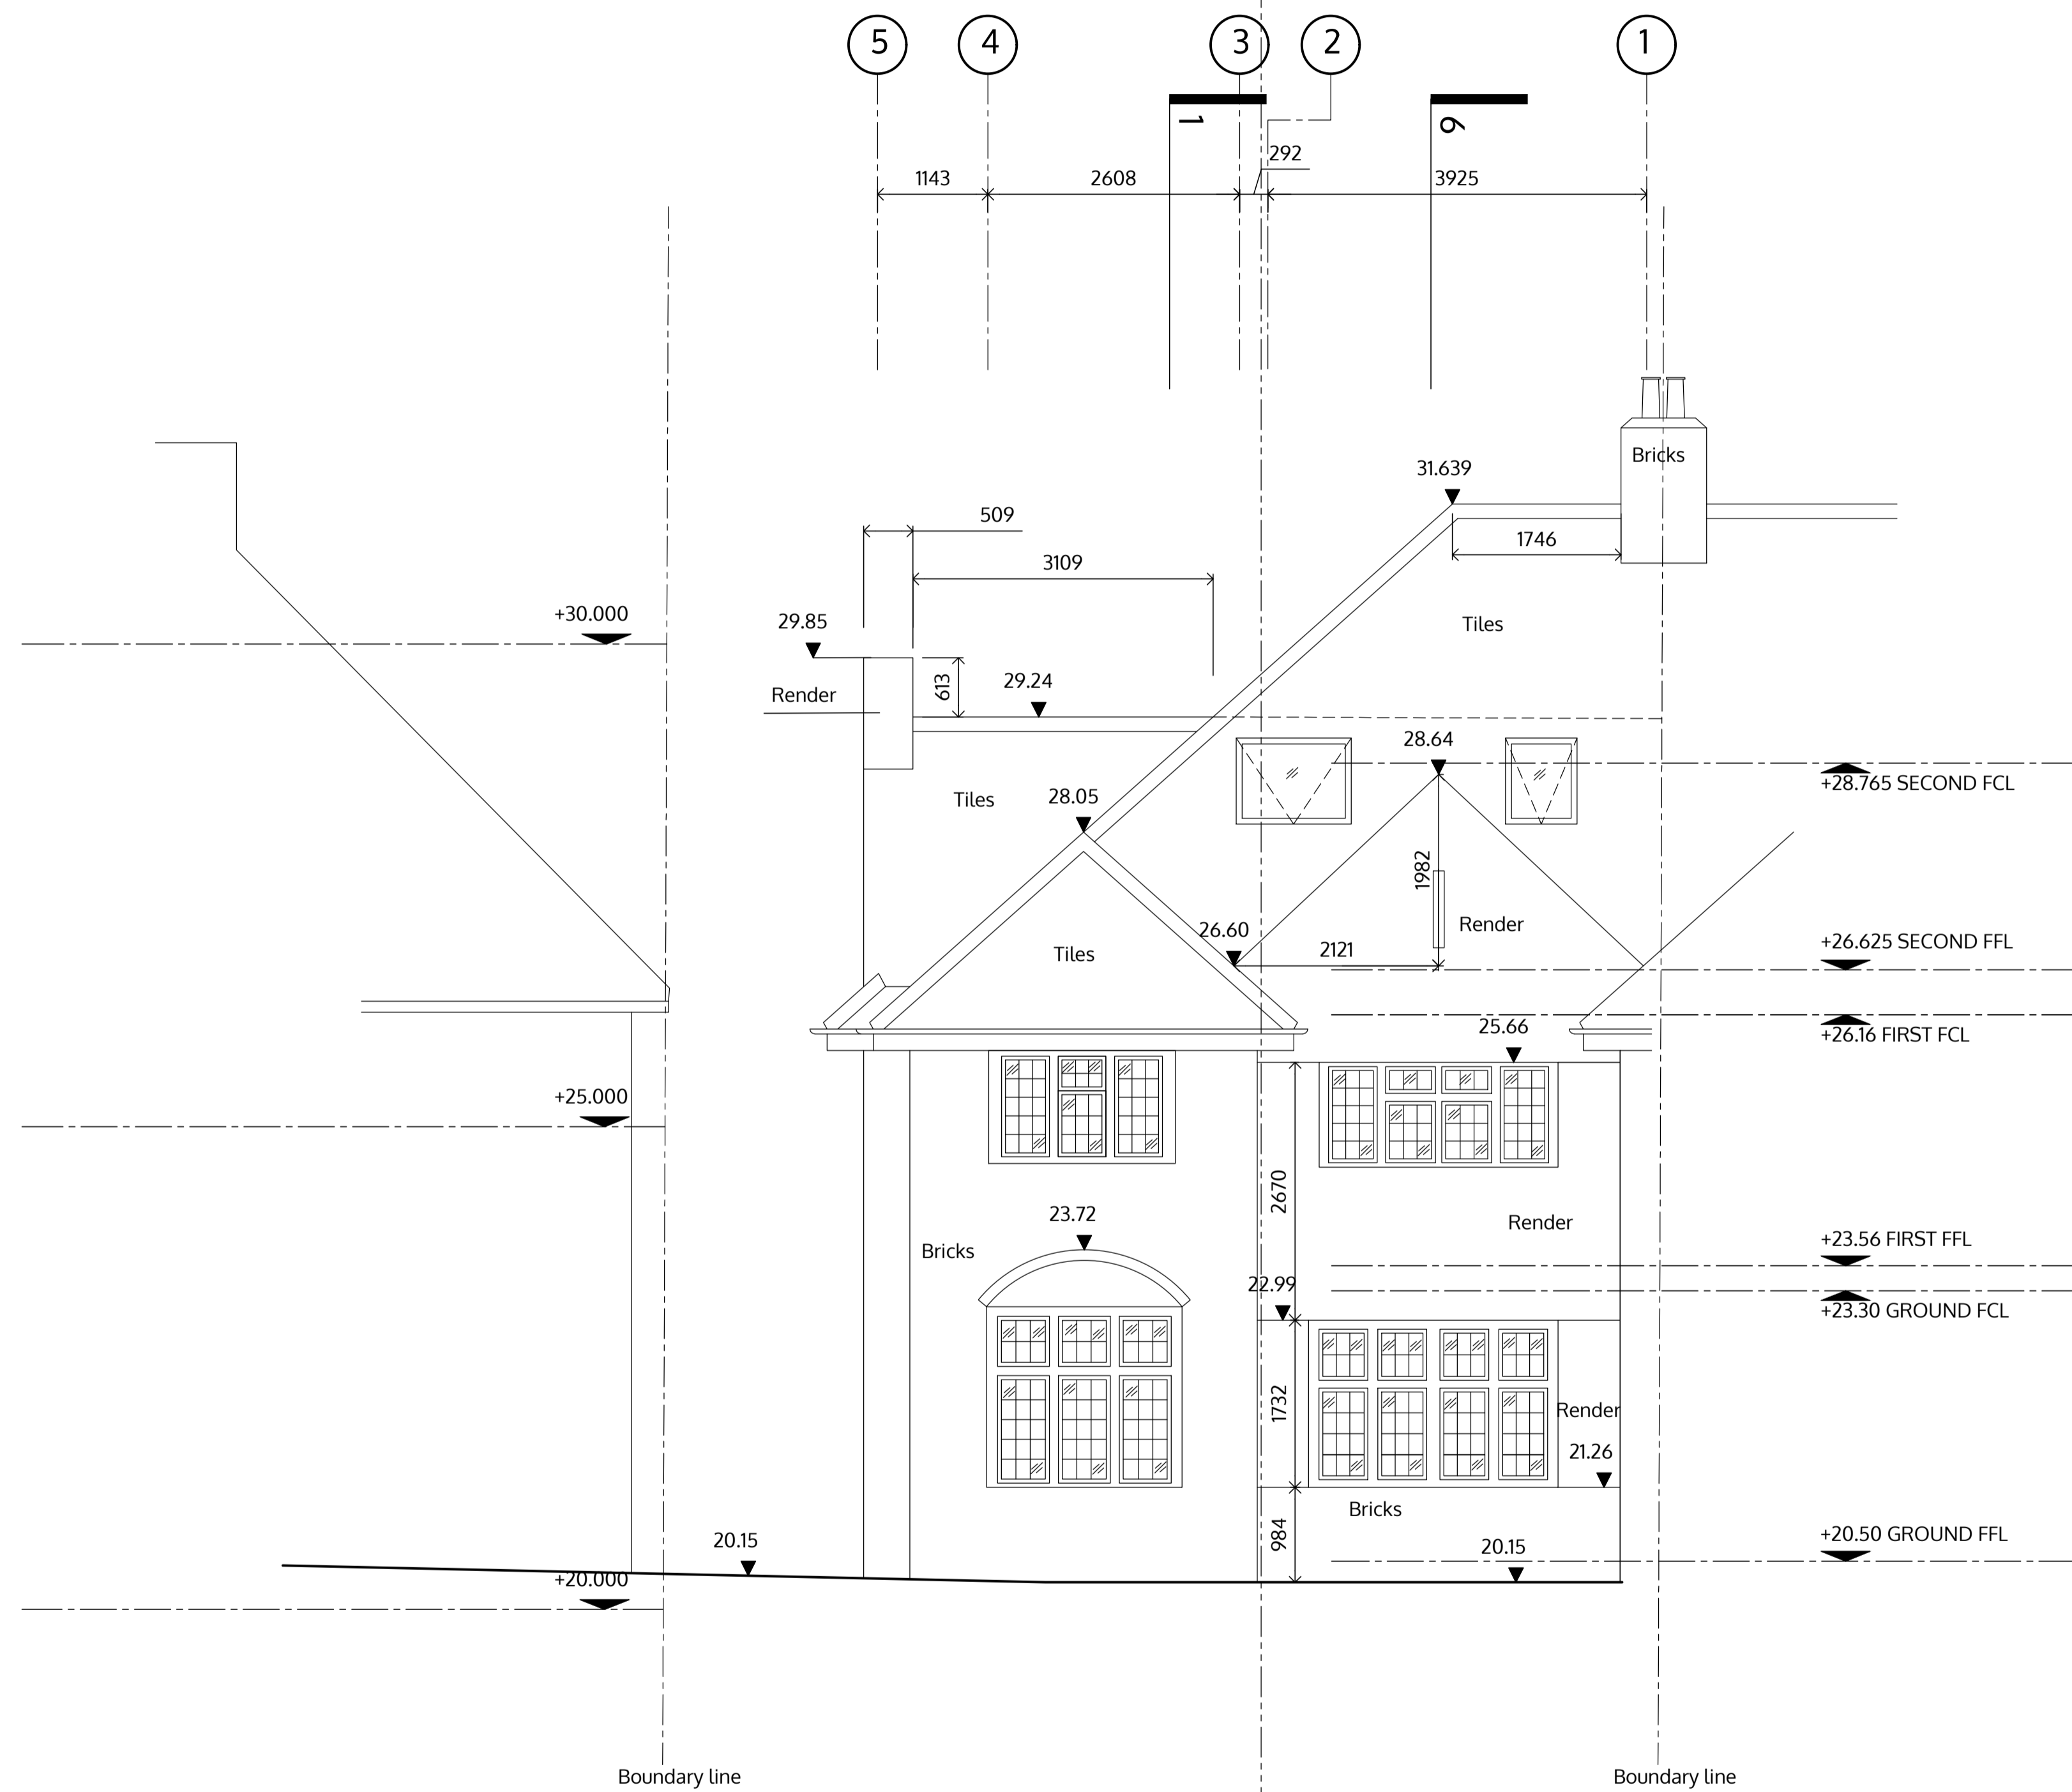

FRONT ELEVATION

no. drawn date scale status title client project © ALL COPYRIGHTS RESERVED m10 1 2 3 4 5 ALL DIMENSIONS TO BE CHECKED ON SITE

spaceAgent


Architects and Designers mail@spaceagent.com
 London-Heidelberg-Barcelona-Brussels spaceagent.com
 spaceAgent Architects Limited is a RIBA Chartered Practice

Extension
 3 The Riding
 London NW11 8HL

Ruth Emanuel
 3 The Riding
 London NW11 8HL

Front Elevation

	1:100 @A3 1:50 @A1
	May 2016

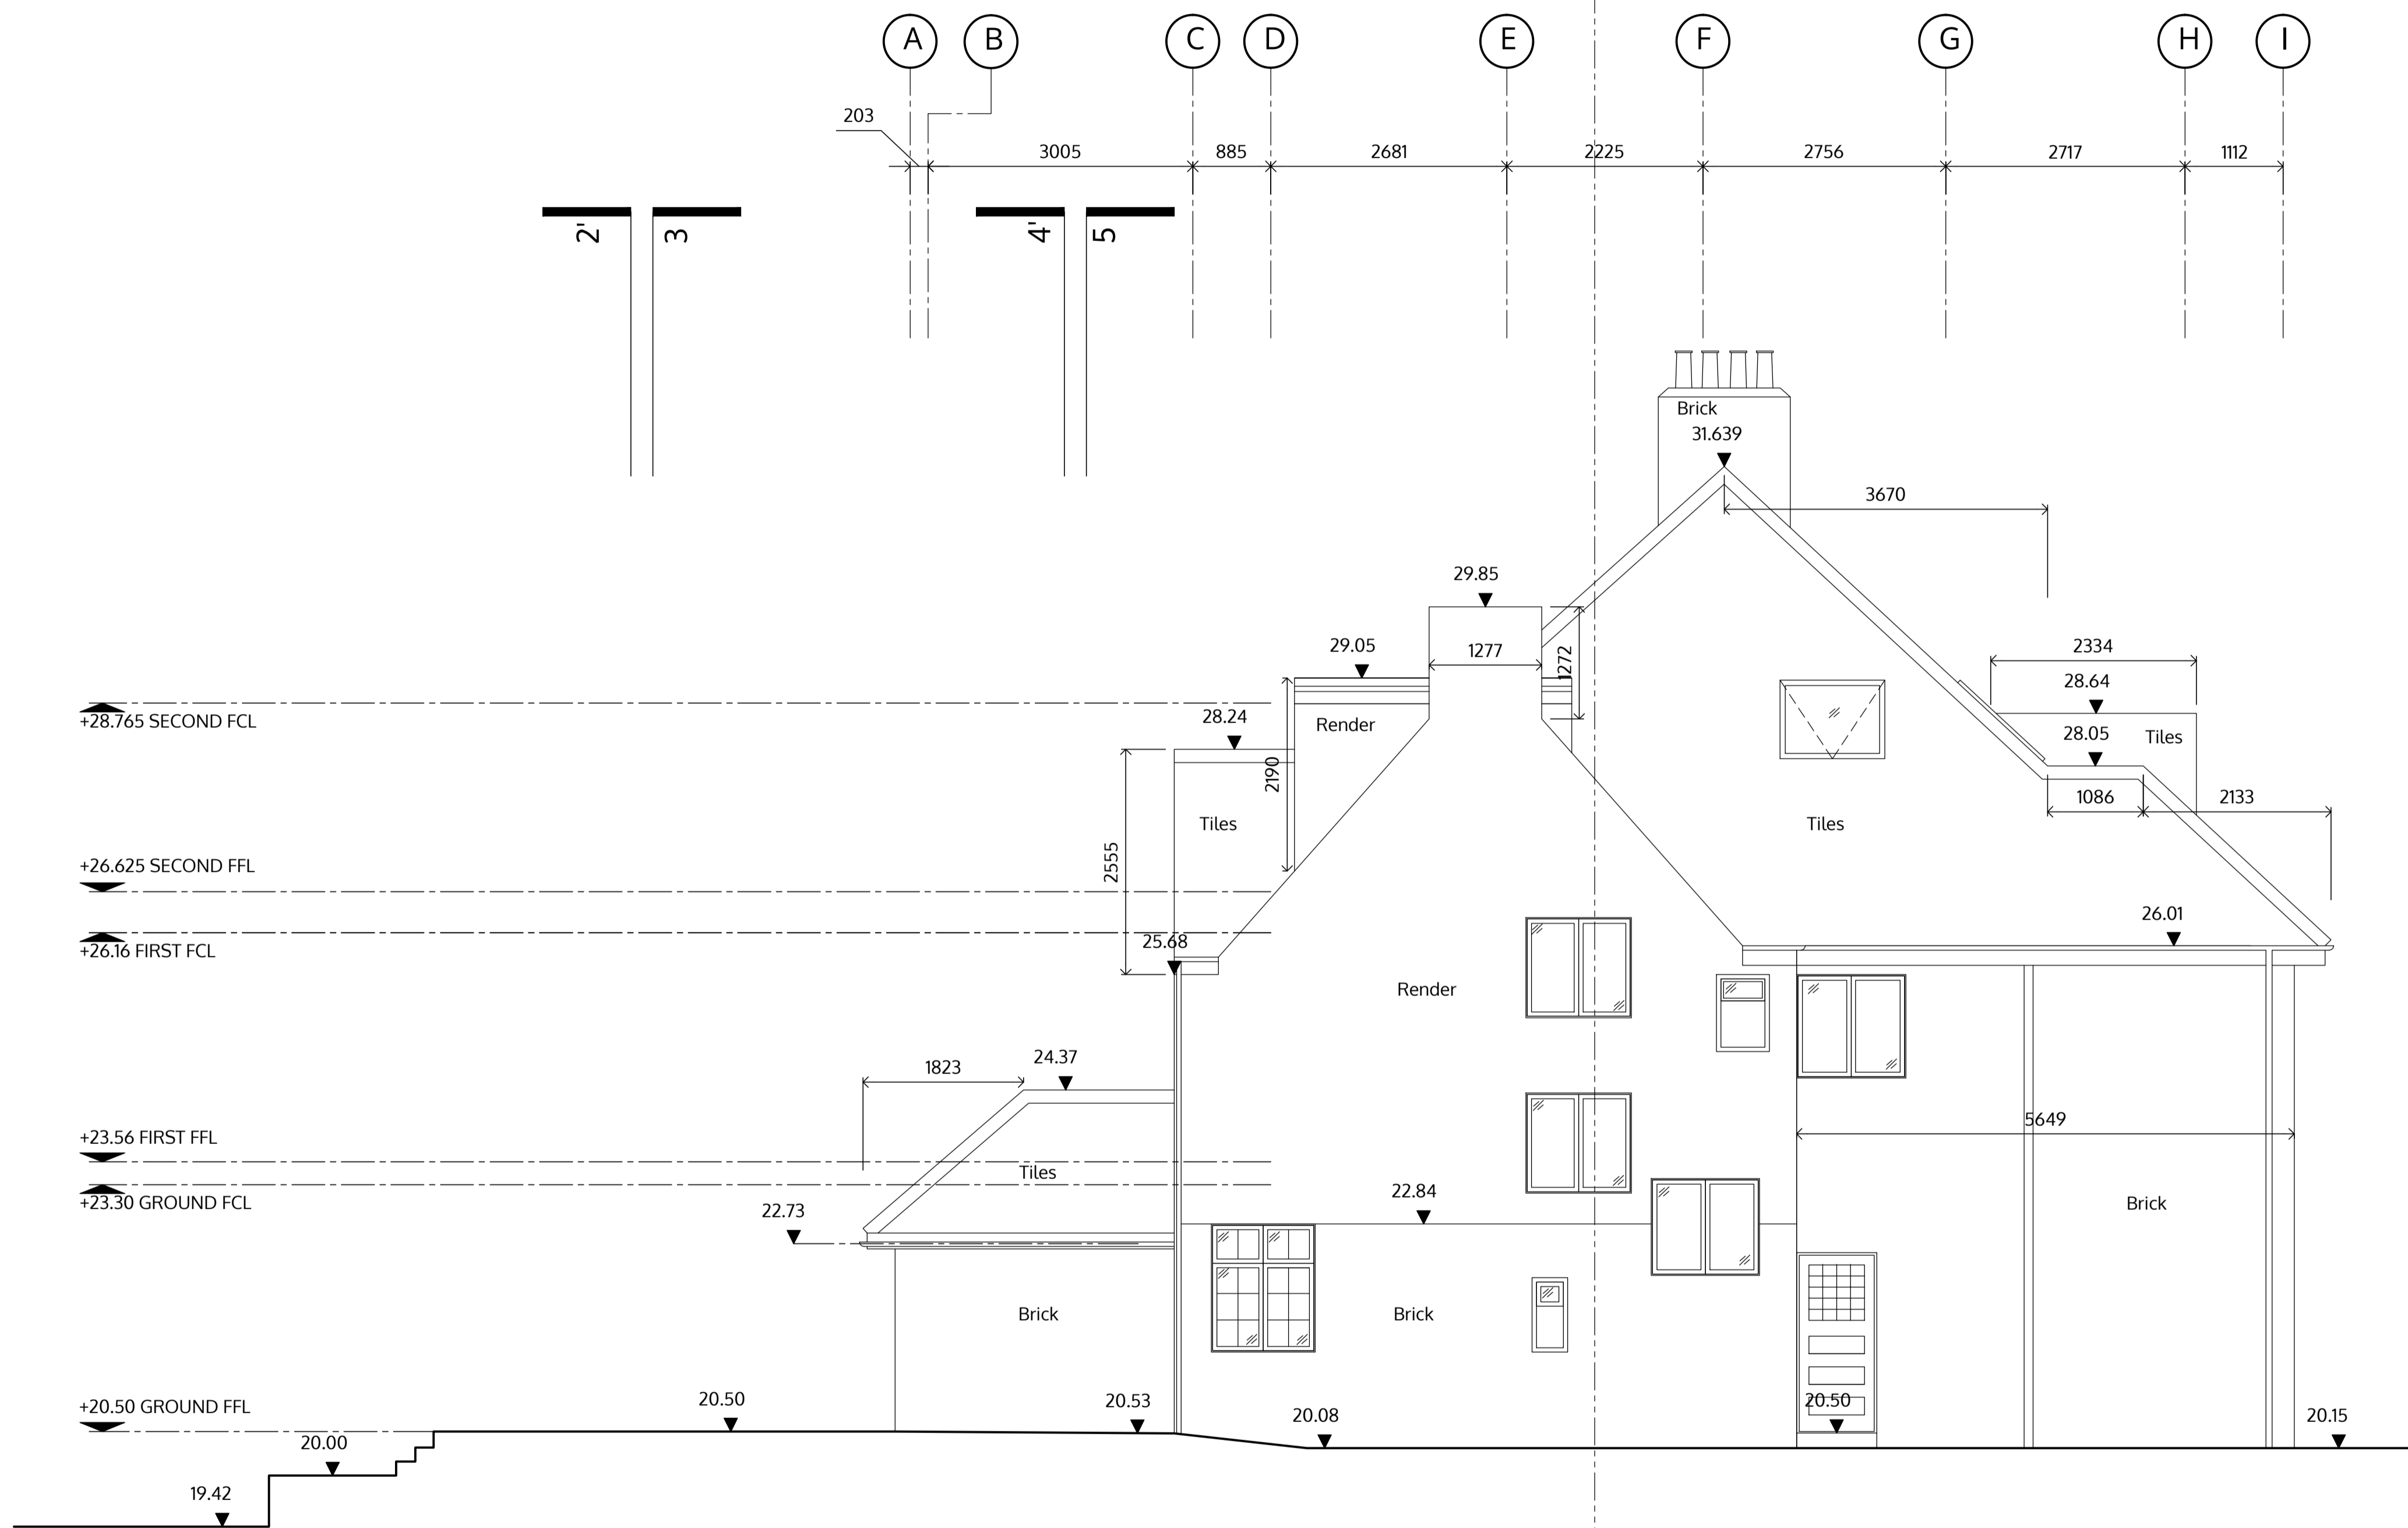

SIDE ELEVATION

no. drawn date scale status title client project © ALL COPYRIGHTS RESERVED m10 1 2 3 4 5 ALL DIMENSIONS TO BE CHECKED ON SITE

spaceAgent


Architects and Designers mail@spaceagent.com
 London-Heidelberg-Barcelona-Brussels spaceagent.com
 spaceAgent Architects Limited is a RIBA Chartered Practice

Extension
 3 The Riding
 London NW11 8HL

Ruth Emanuel
 3 The Riding
 London NW11 8HL

Side Elevation

	1:100 @A3 1:50 @A1
	May 2016

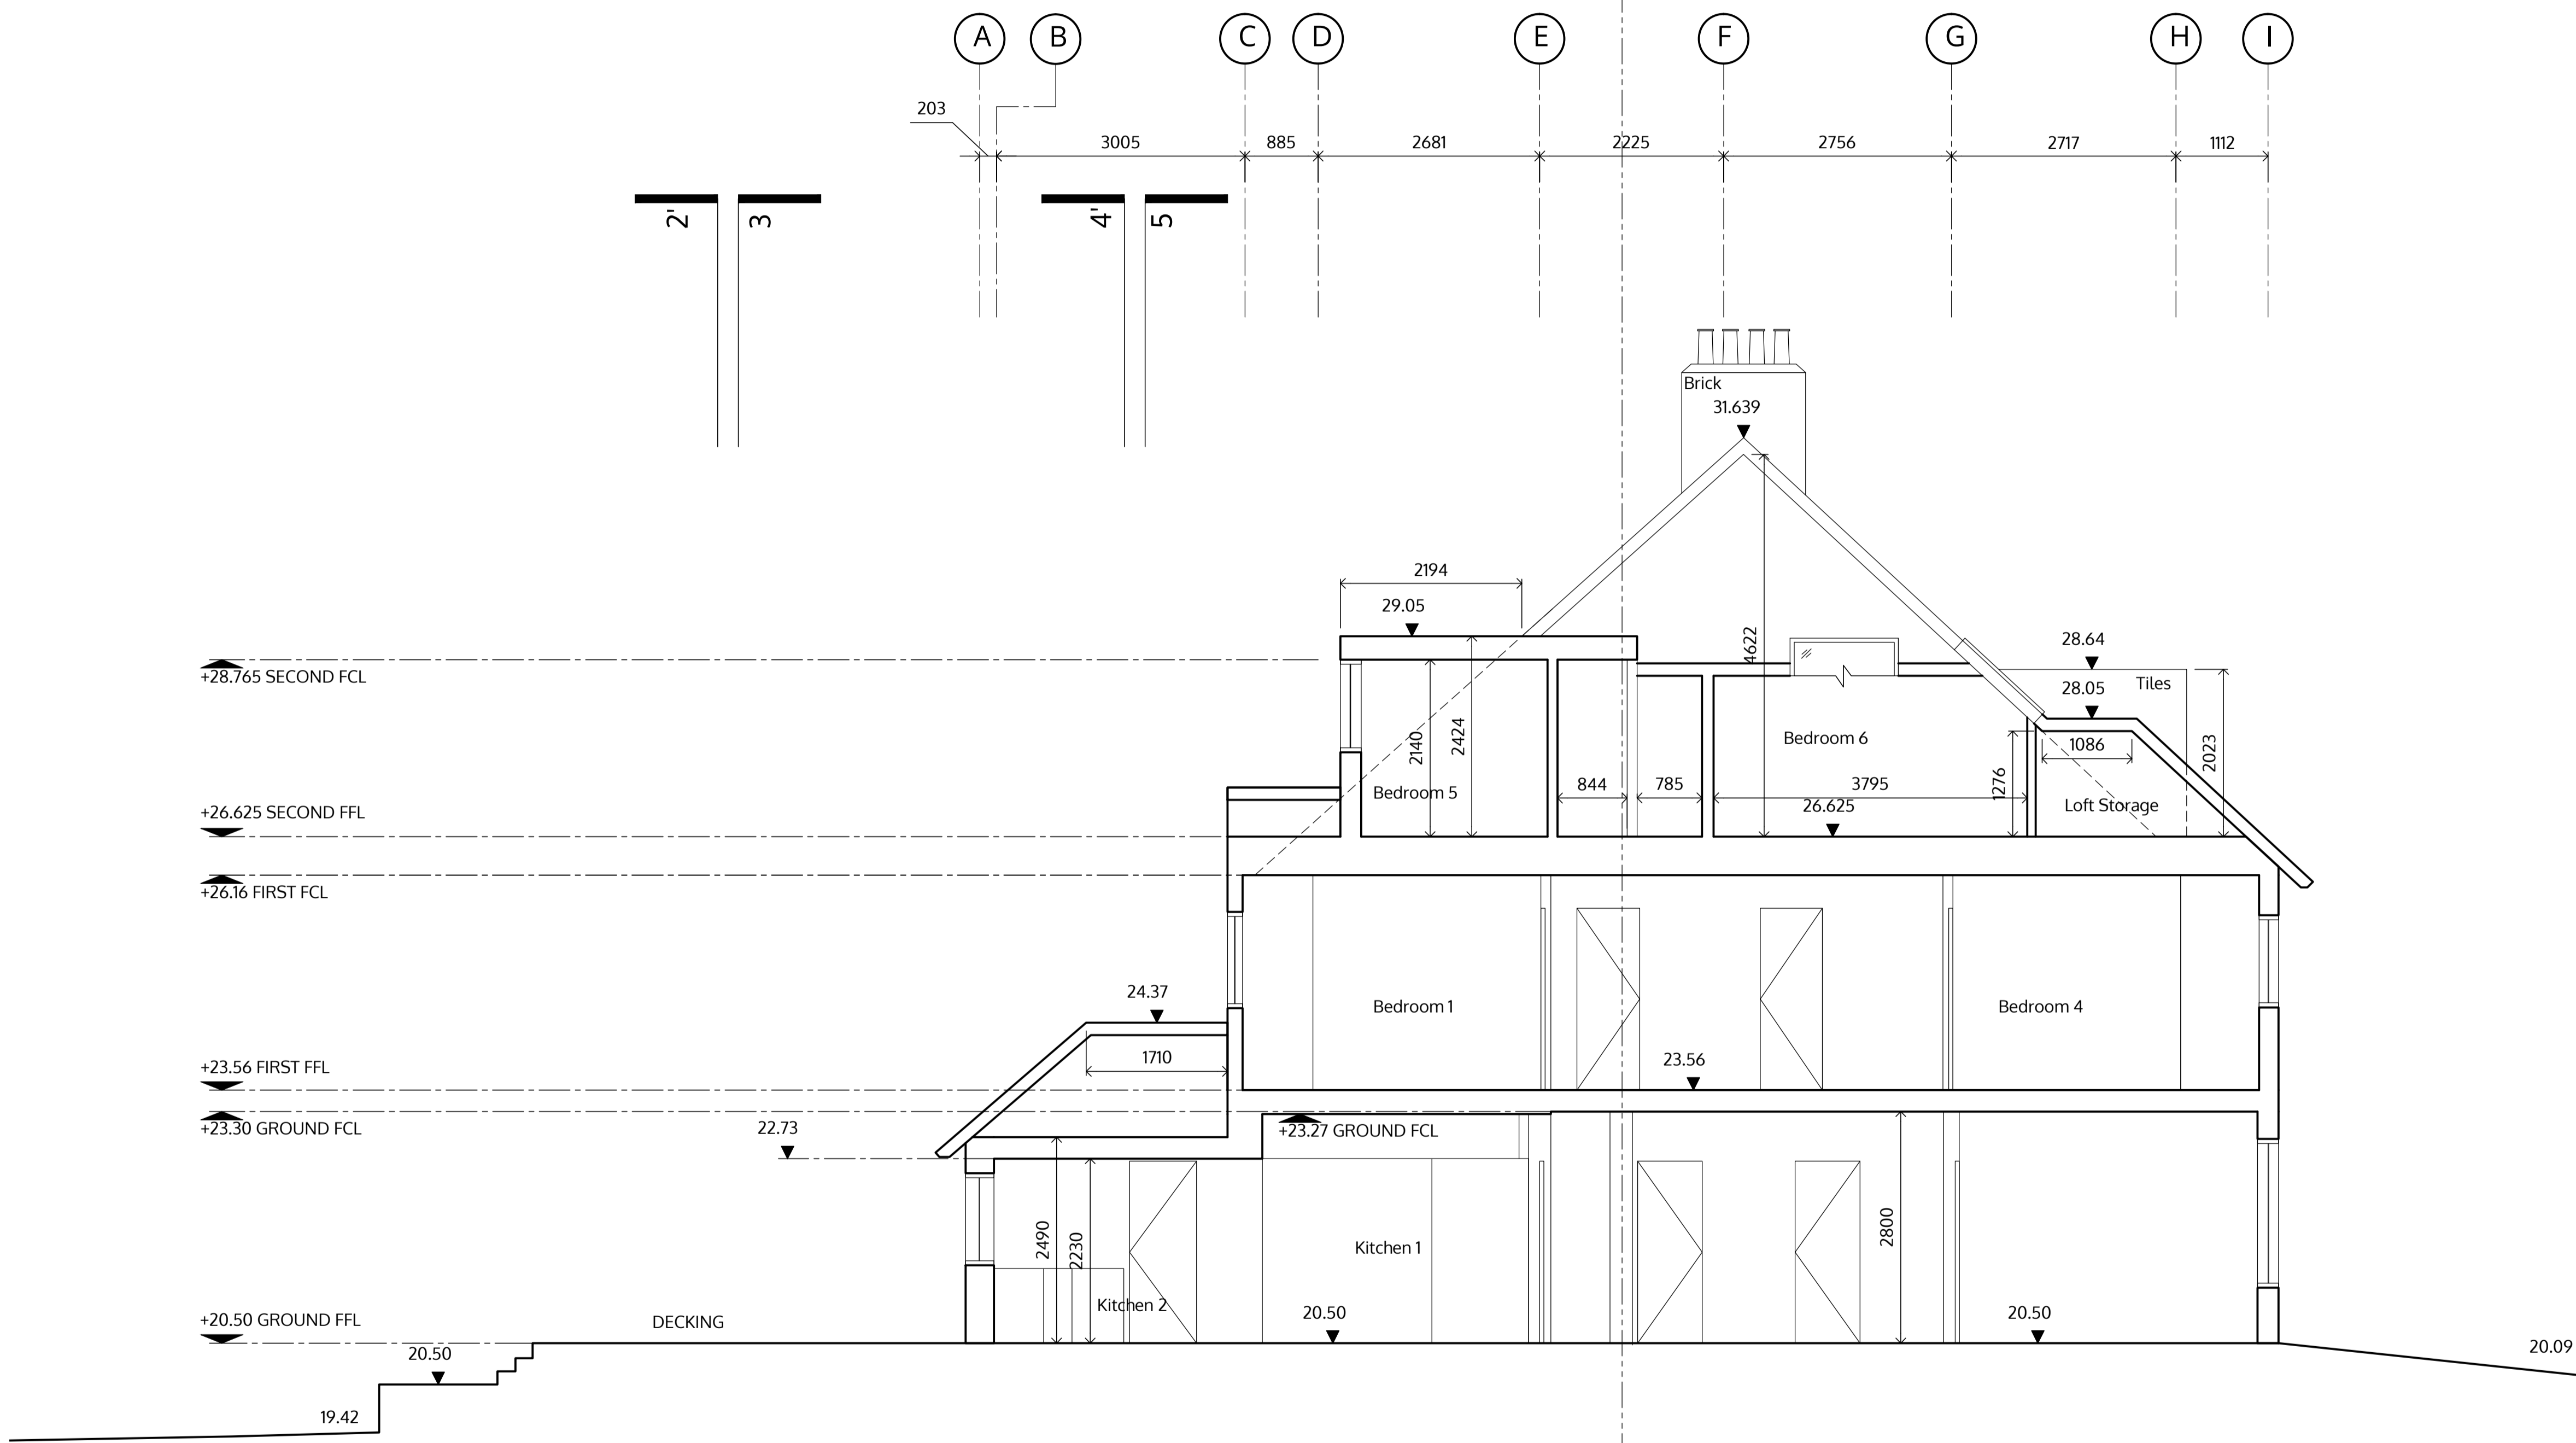

SECTION (1-1')

no. drawn date scale status title client project © ALL COPYRIGHTS RESERVED m10 1 2 3 4 5 ALL DIMENSIONS TO BE CHECKED ON SITE

spaceAgent

Architects and Designers mail@spaceagent.com
 London-Heidelberg-Barcelona-Brussels spaceagent.com
 spaceAgent Architects Limited is a RIBA Chartered Practice


Extension
 3 The Riding
 London NW11 8HL

Ruth Emanuel
 3 The Riding
 London NW11 8HL

Section 1-1'

	1:100 @A3
	1:50 @A1
	May 2016

SECTION (3-3')

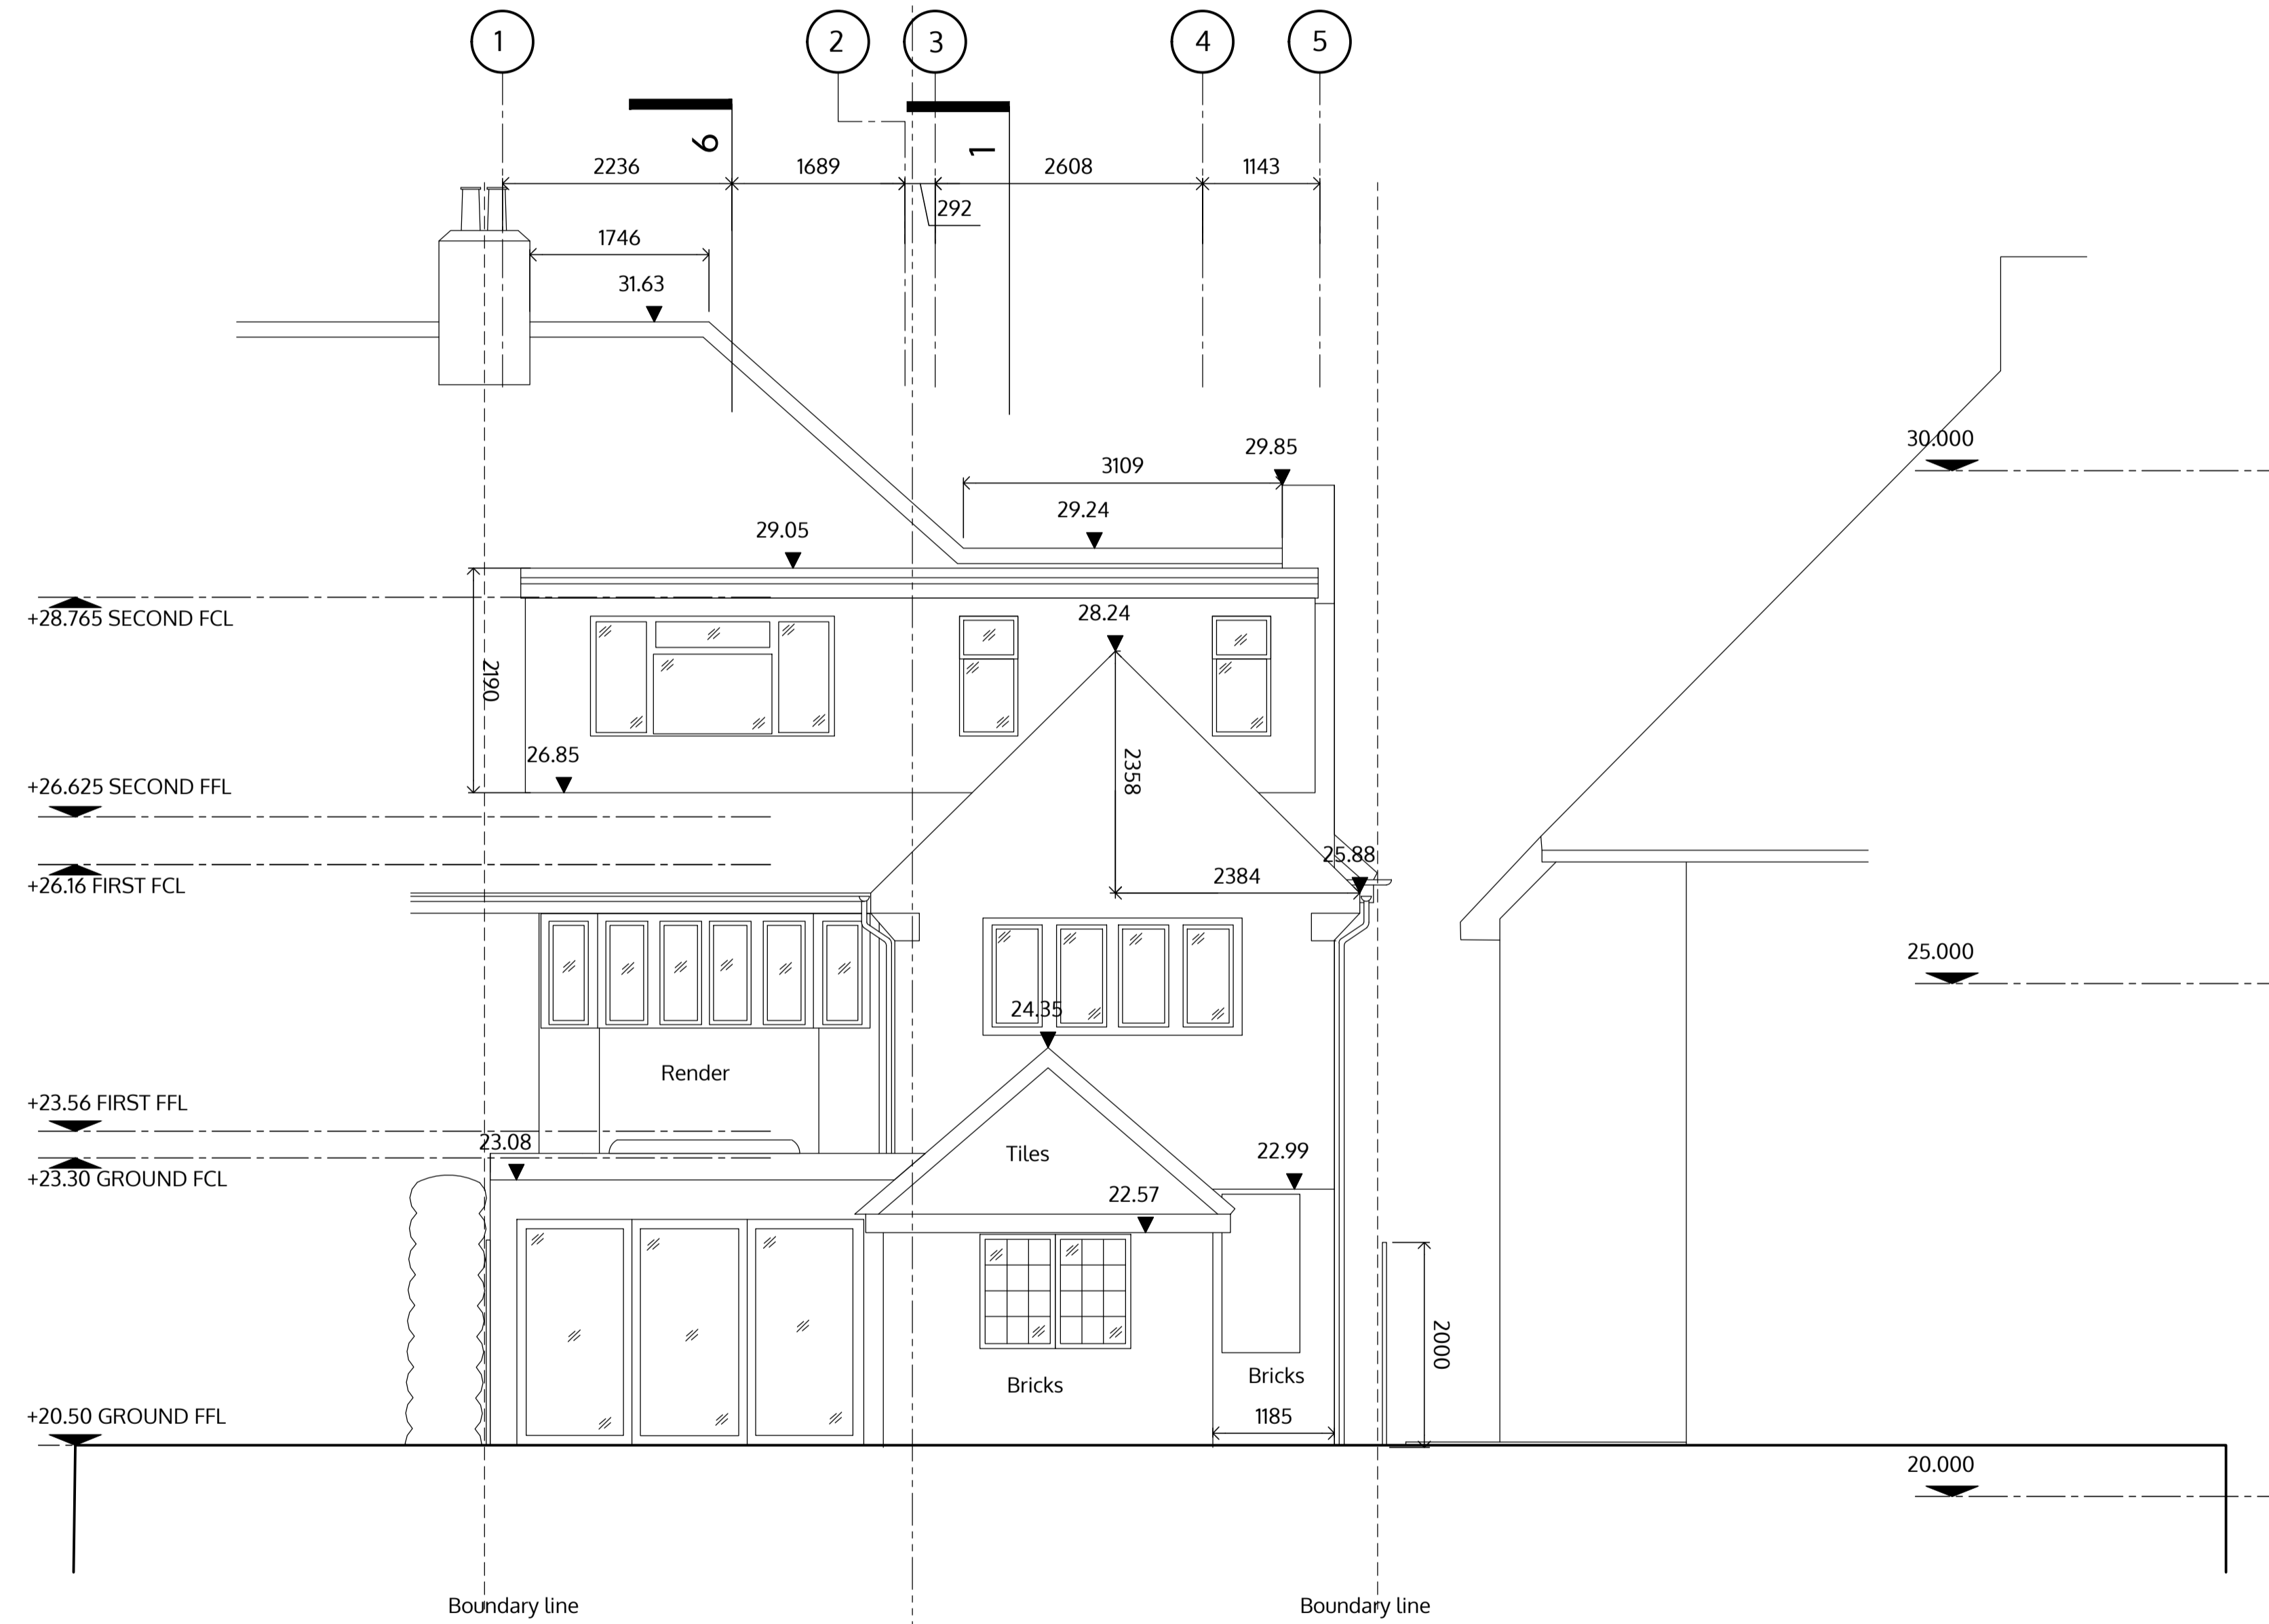

no. drawn date scale status title client project © ALL COPYRIGHTS RESERVED m10 1 2 3 4 5 ALL DIMENSIONS TO BE CHECKED ON SITE

spaceAgent


Architects and Designers mail@spaceagent.com
 London-Heidelberg-Barcelona-Brussels spaceagent.com
 spaceAgent Architects Limited is a RIBA Chartered Practice

Extension
 3 The Riding
 London NW11 8HL

Ruth Emanuel
 3 The Riding
 London NW11 8HL

Section 3-3'

	1:100 @A3 1:50 @A1
	May 2016

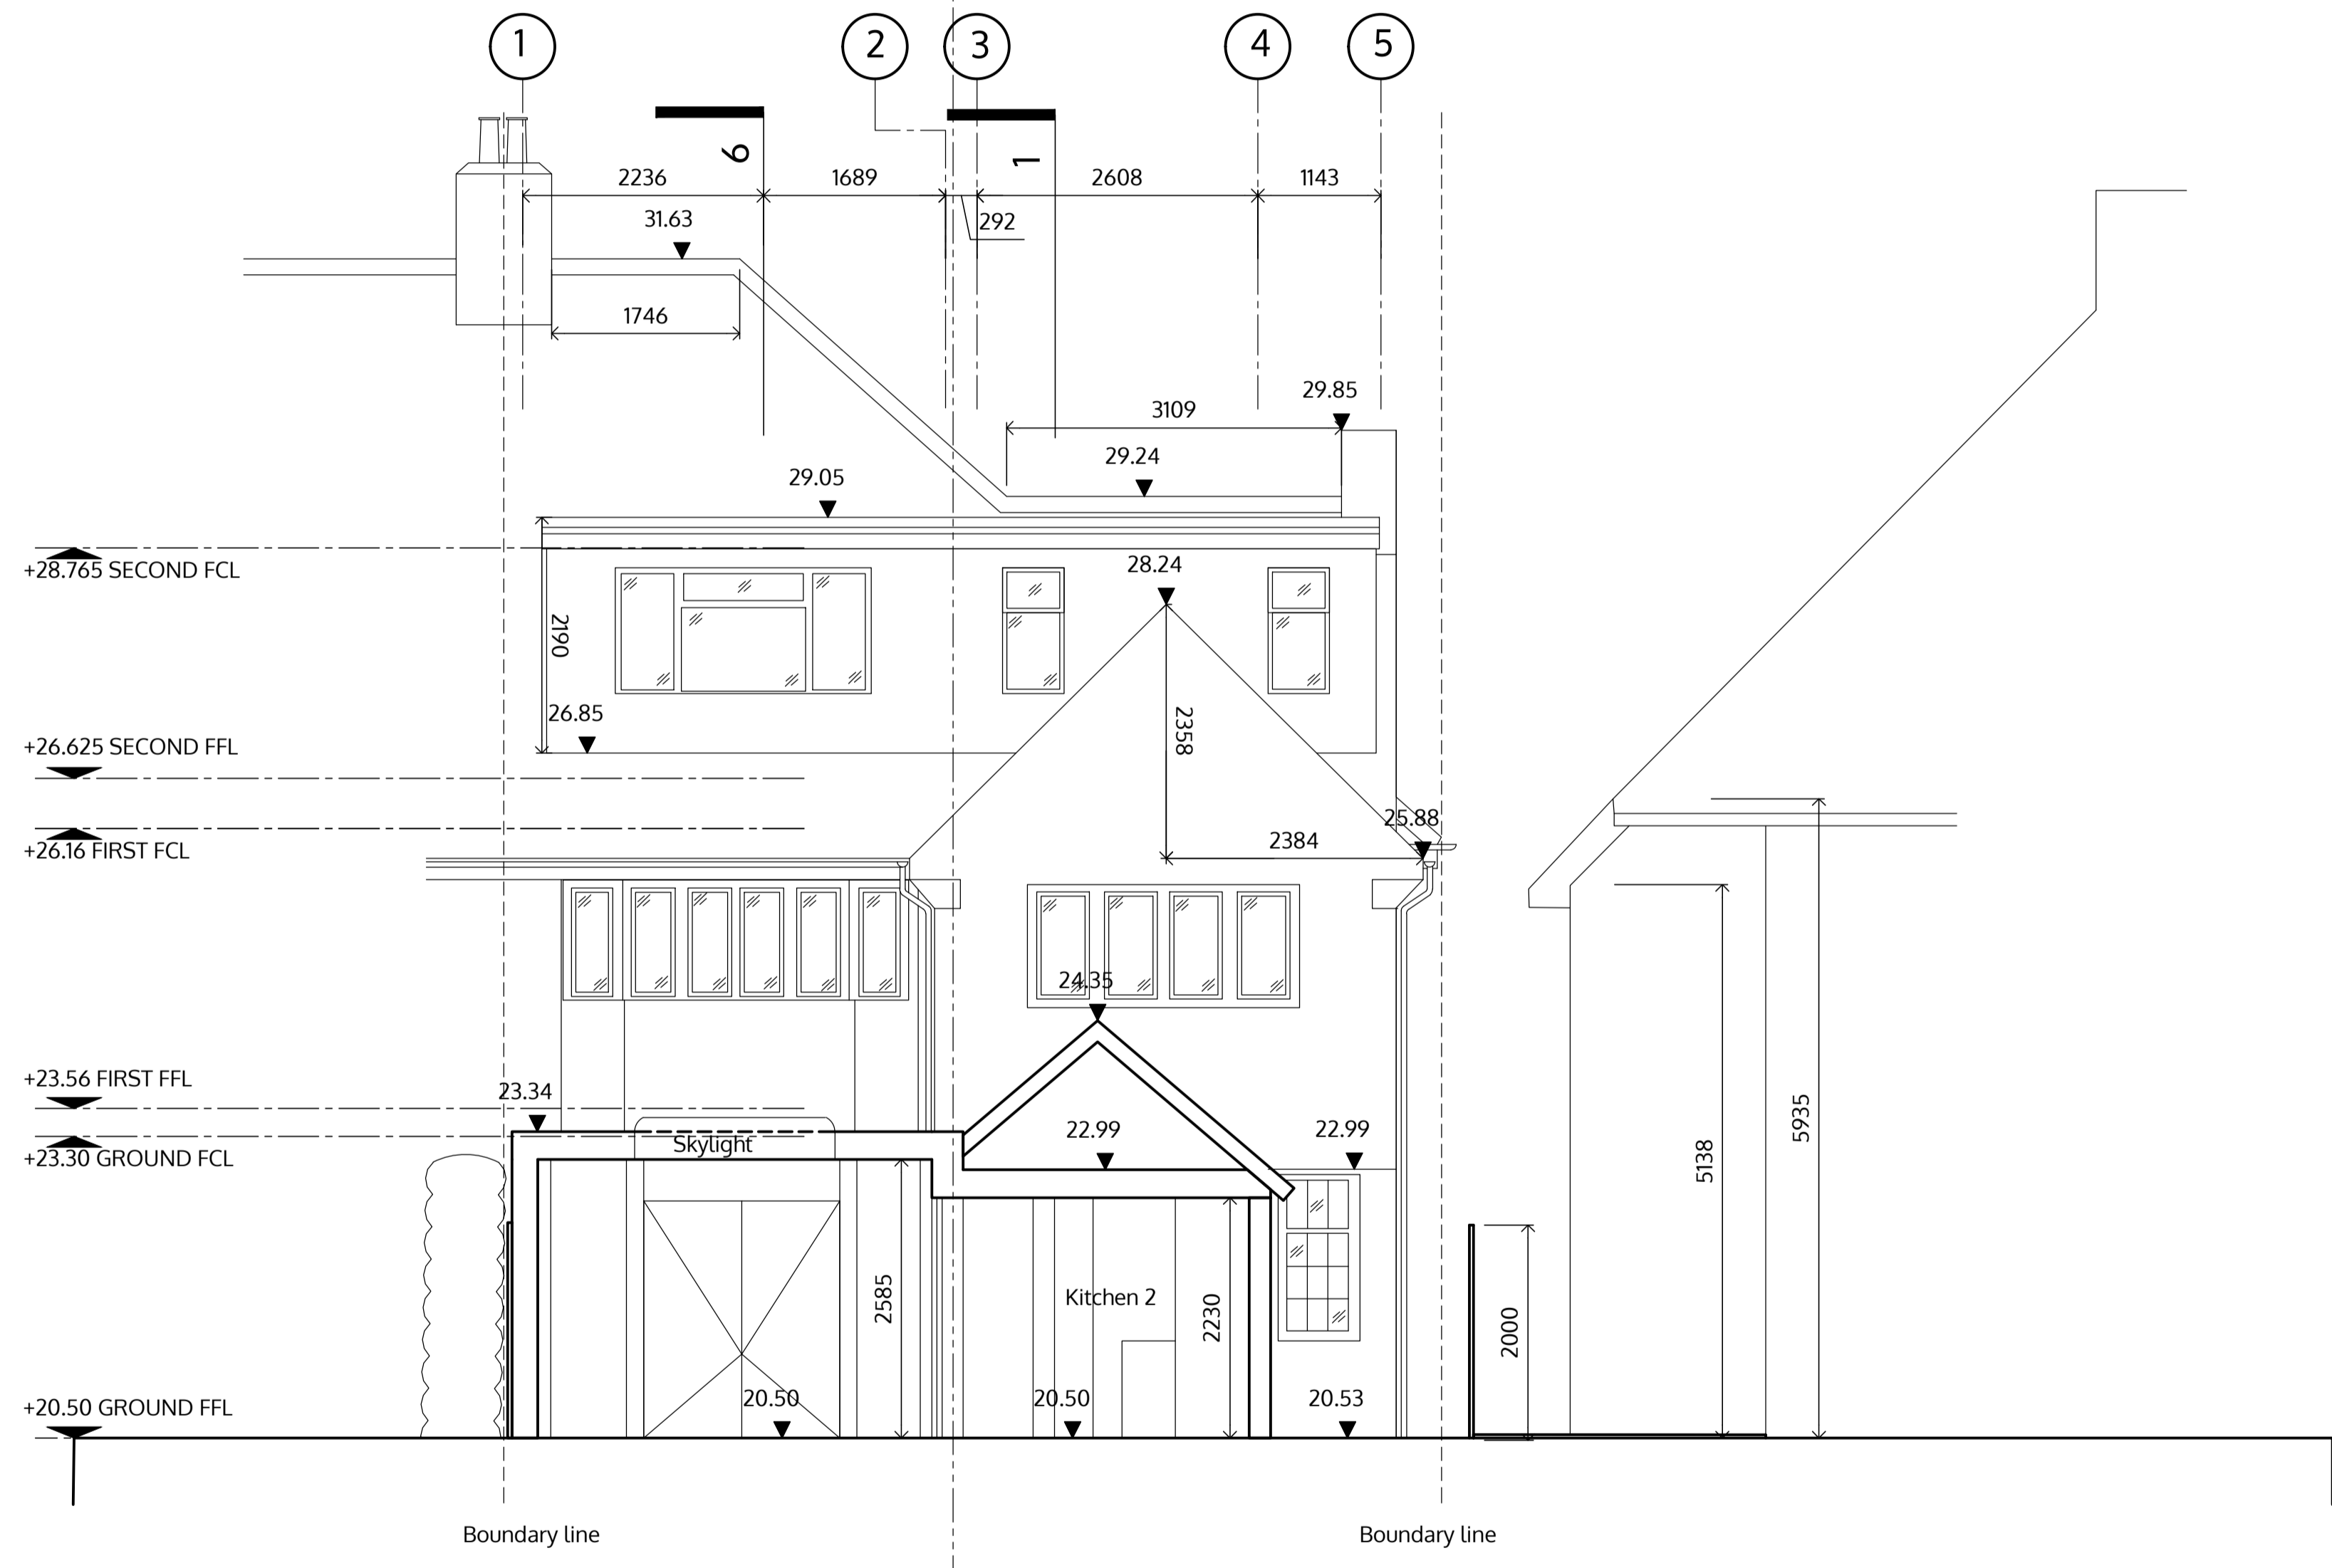

SECTION (5-5')

no. drawn date scale status title client project no. 10 m 0 1 2 3 4 5 ALL DIMENSIONS TO BE CHECKED ON SITE © ALL COPYRIGHTS RESERVED

spaceAgent


Architects and Designers mail@spaceagent.com
 London-Heidelberg-Barcelona-Brussels spaceagent.com
 spaceAgent Architects Limited is a RIBA Chartered Practice

Extension
 3 The Riding
 London NW11 8HL

Ruth Emanuel
 3 The Riding
 London NW11 8HL

Section 5-5'

	1:100 @A3 1:50 @A1
	May 2016

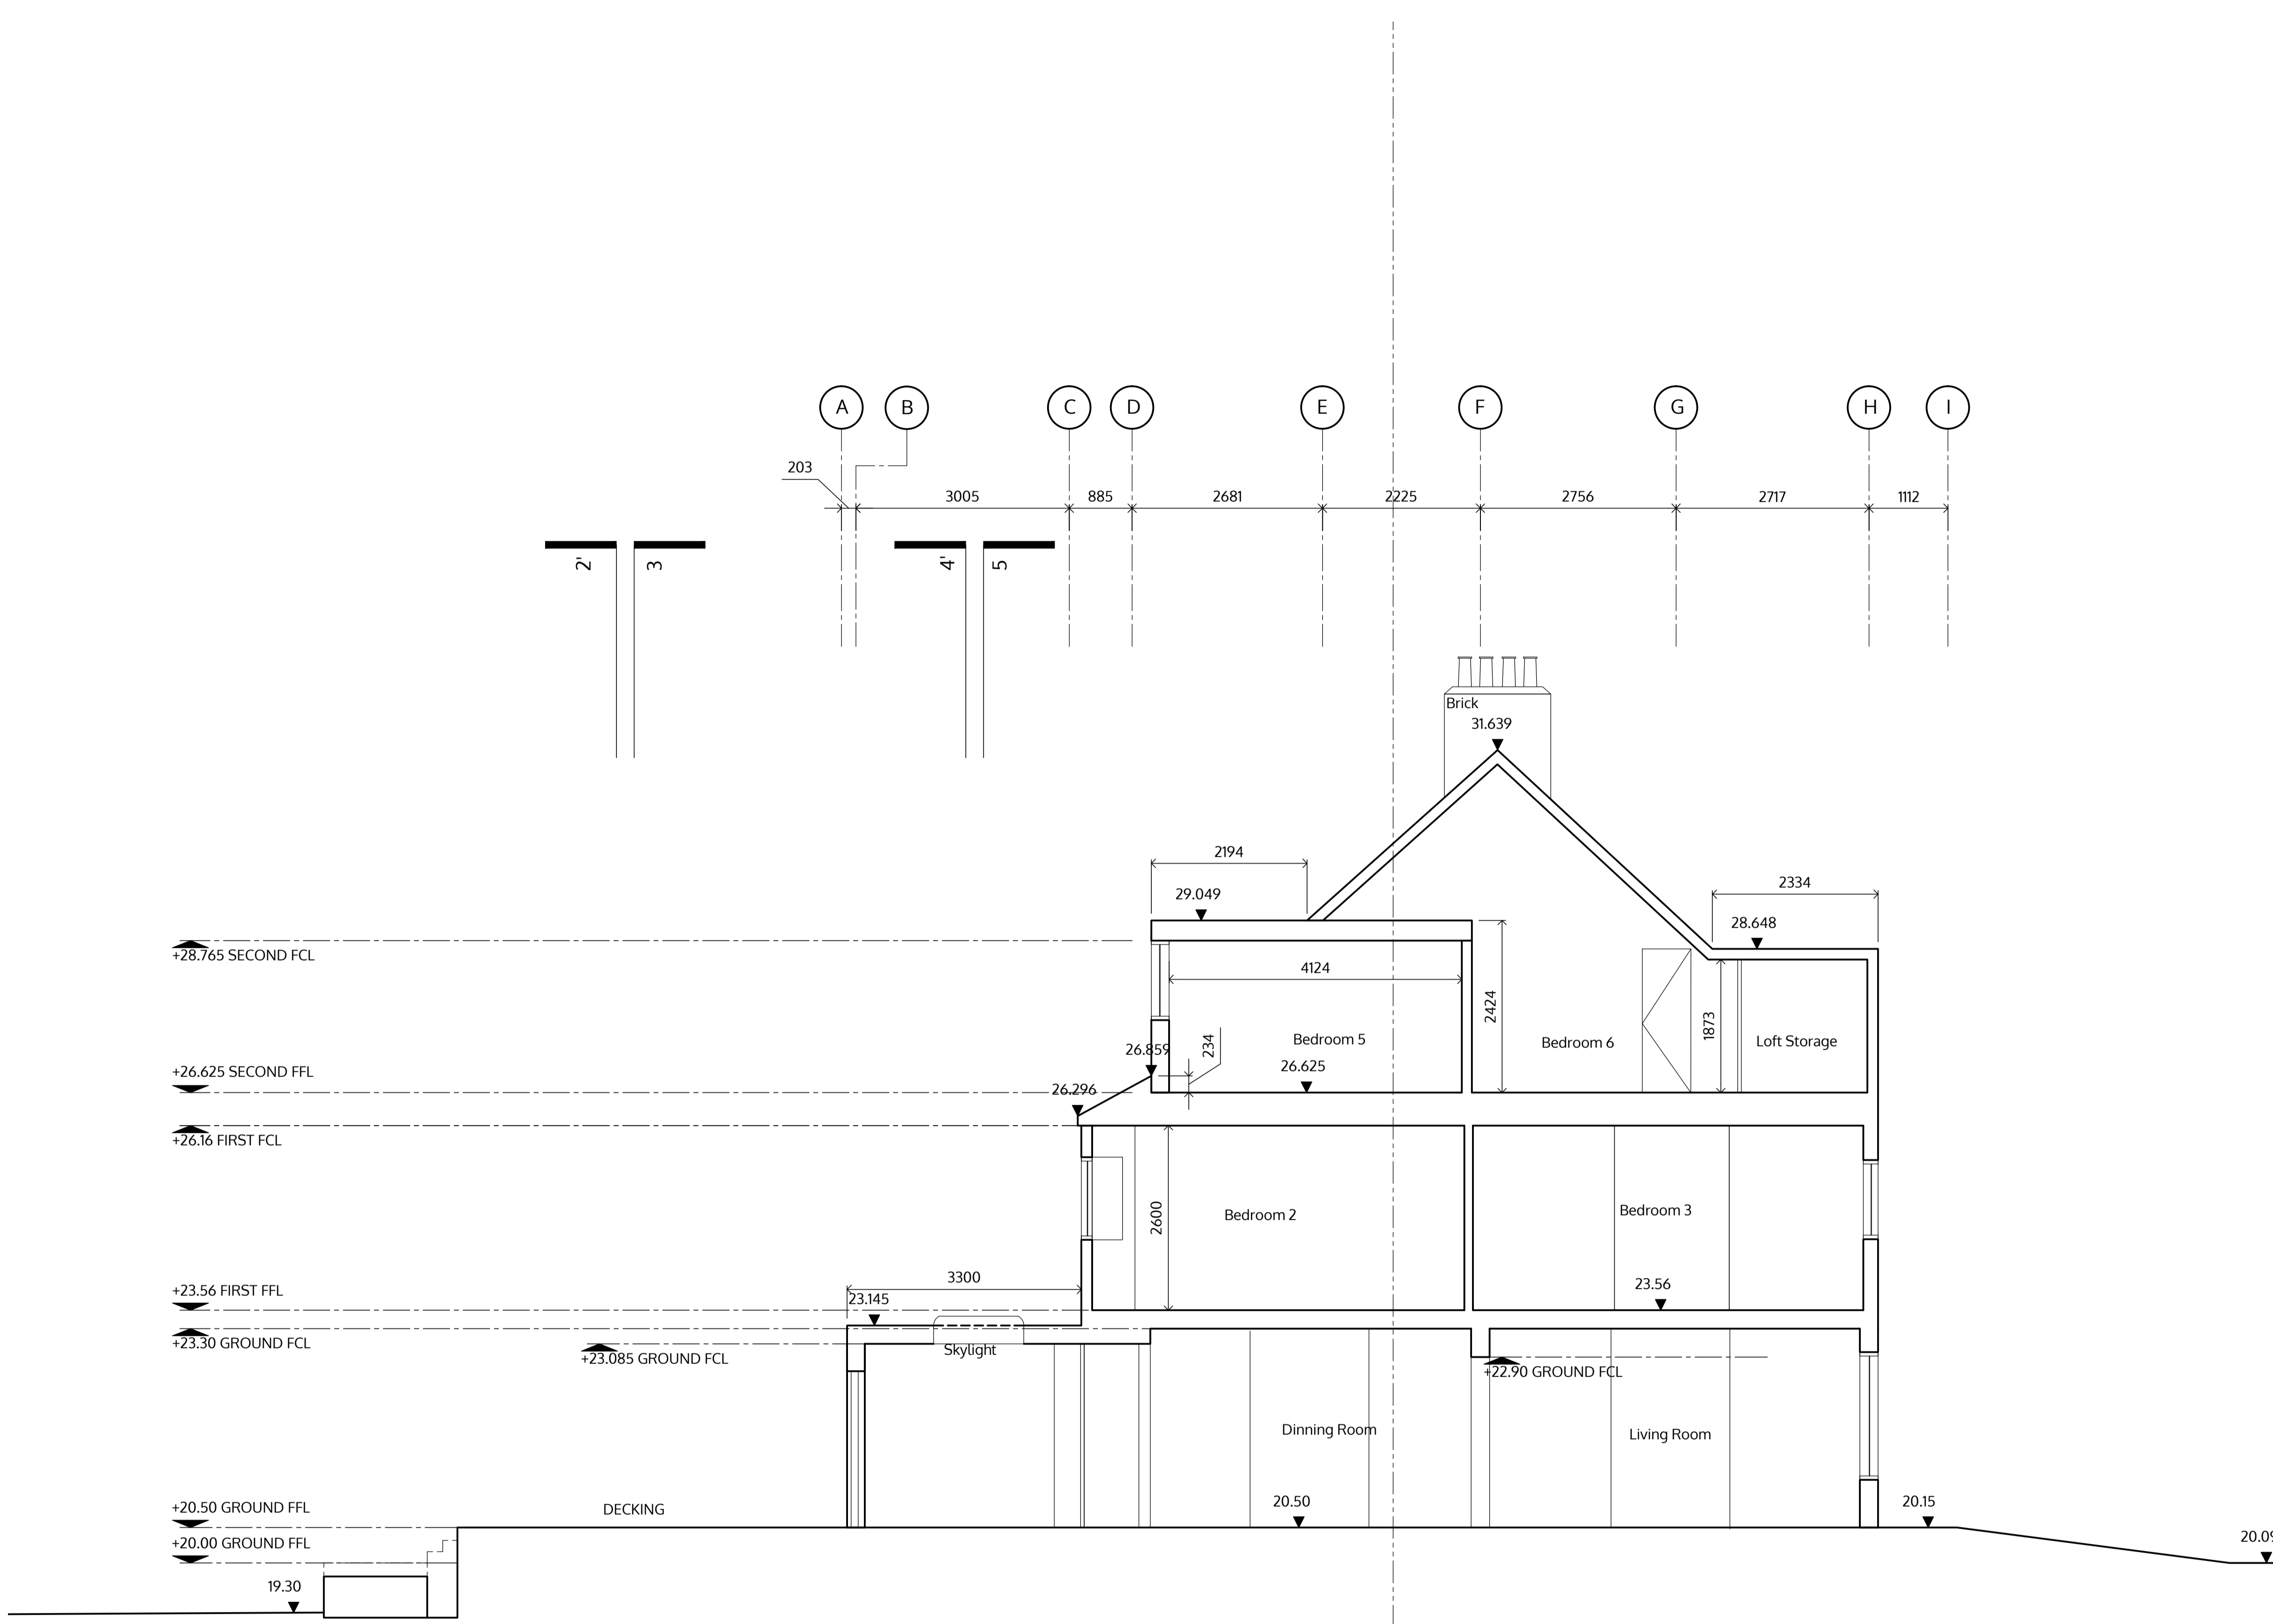

SECTION (6-6')

no. drawn date scale status title client project © ALL COPYRIGHTS RESERVED m10 1 2 3 4 5 ALL DIMENSIONS TO BE CHECKED ON SITE

spaceAgent

Architects and Designers mail@spaceagent.com
 London-Heidelberg-Barcelona-Brussels spaceagent.com
 spaceAgent Architects Limited is a RIBA Chartered Practice

Extension
 3 The Riding
 London NW11 8HL

Ruth Emanuel
 3 The Riding
 London NW11 8HL

Section 6-6'

	1:100 @A3 1:50 @A1
	May 2016