
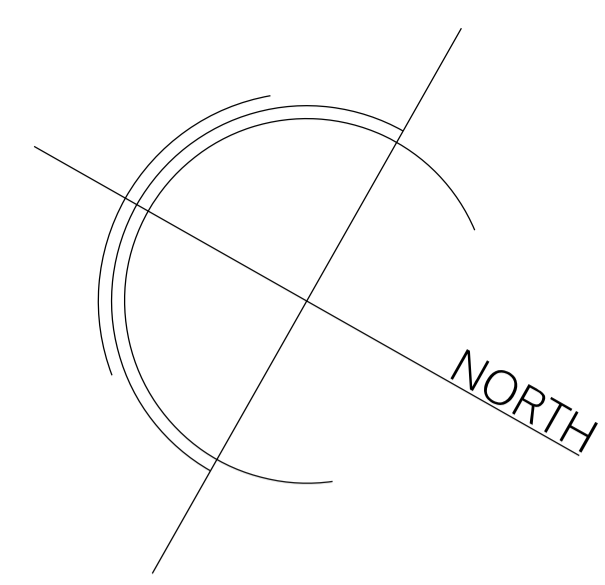


Nr. Name Datum Skal. Status  
 Projekt Klient Titel  
 © ALL COPYRIGHTS RESERVED  
 m 0 2 4 6 8 10  
 Alle Dimensionen sind bauseitig zu ueberpruefen

**spaceAgent**   
 Architects and Designers mail@spaceagent.com  
 London-Heidelberg-Barcelona-Brussels spaceagent.com  
 spaceAgent Architects Ltd ist eine RIBA Chartered Practice


35/17  
 35/7  
 ERDGESCHOSS  
 Plan \_ Erdgeschoss

for information	
1:200 @A3	1:100 @A1
14/06/2023	
I.lezzi	
HER_P01	



Heeder Ring

35/17

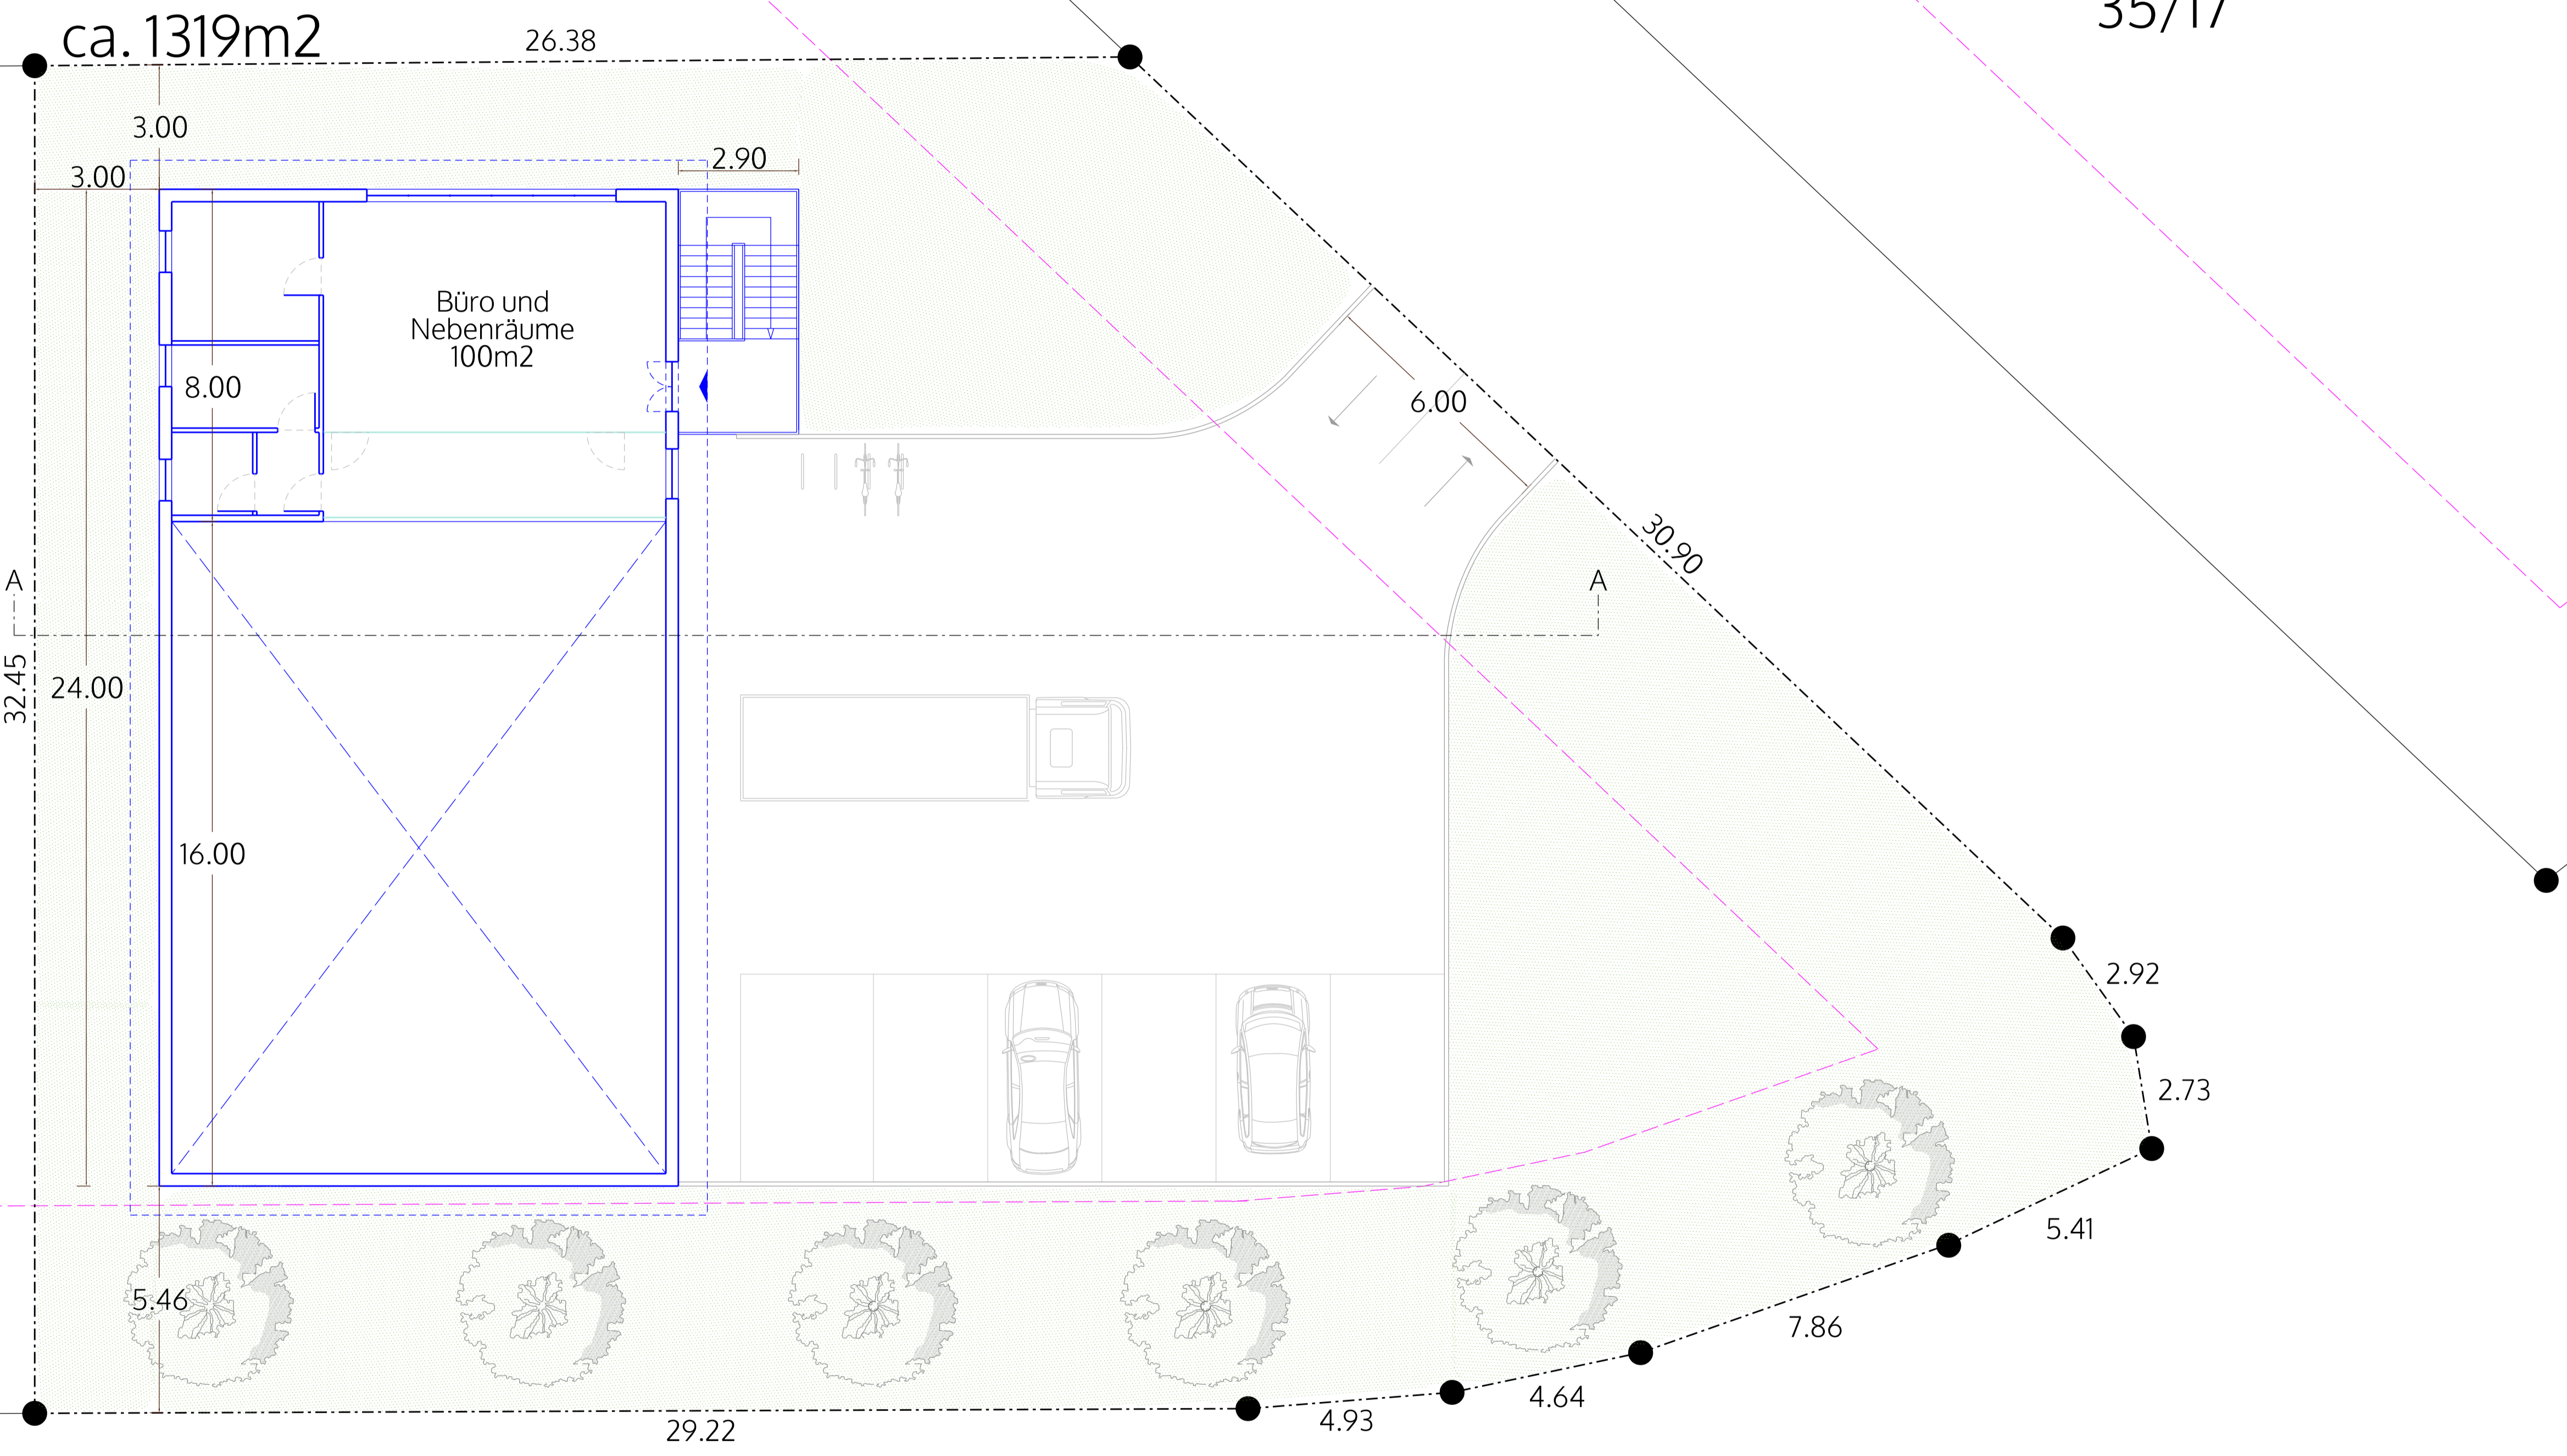

Nr. Name Datum Skal. Status

Projekt © ALL COPYRIGHTS RESERVED m 0

Klient

Titel

**spaceAgent**

Architects and Designers mail@spaceagent.com  
 London-Heidelberg-Barcelona-Brussels spaceagent.com  
 spaceAgent Architects Ltd ist eine RIBA Chartered Practice


Plan \_ Obergeschoss

OBERGESCHOSS

35/7

Heeder Ring

for information	
	1:200 @A3 1:100 @A1
	14/06/2023
	I.lezzi
HER_P02	

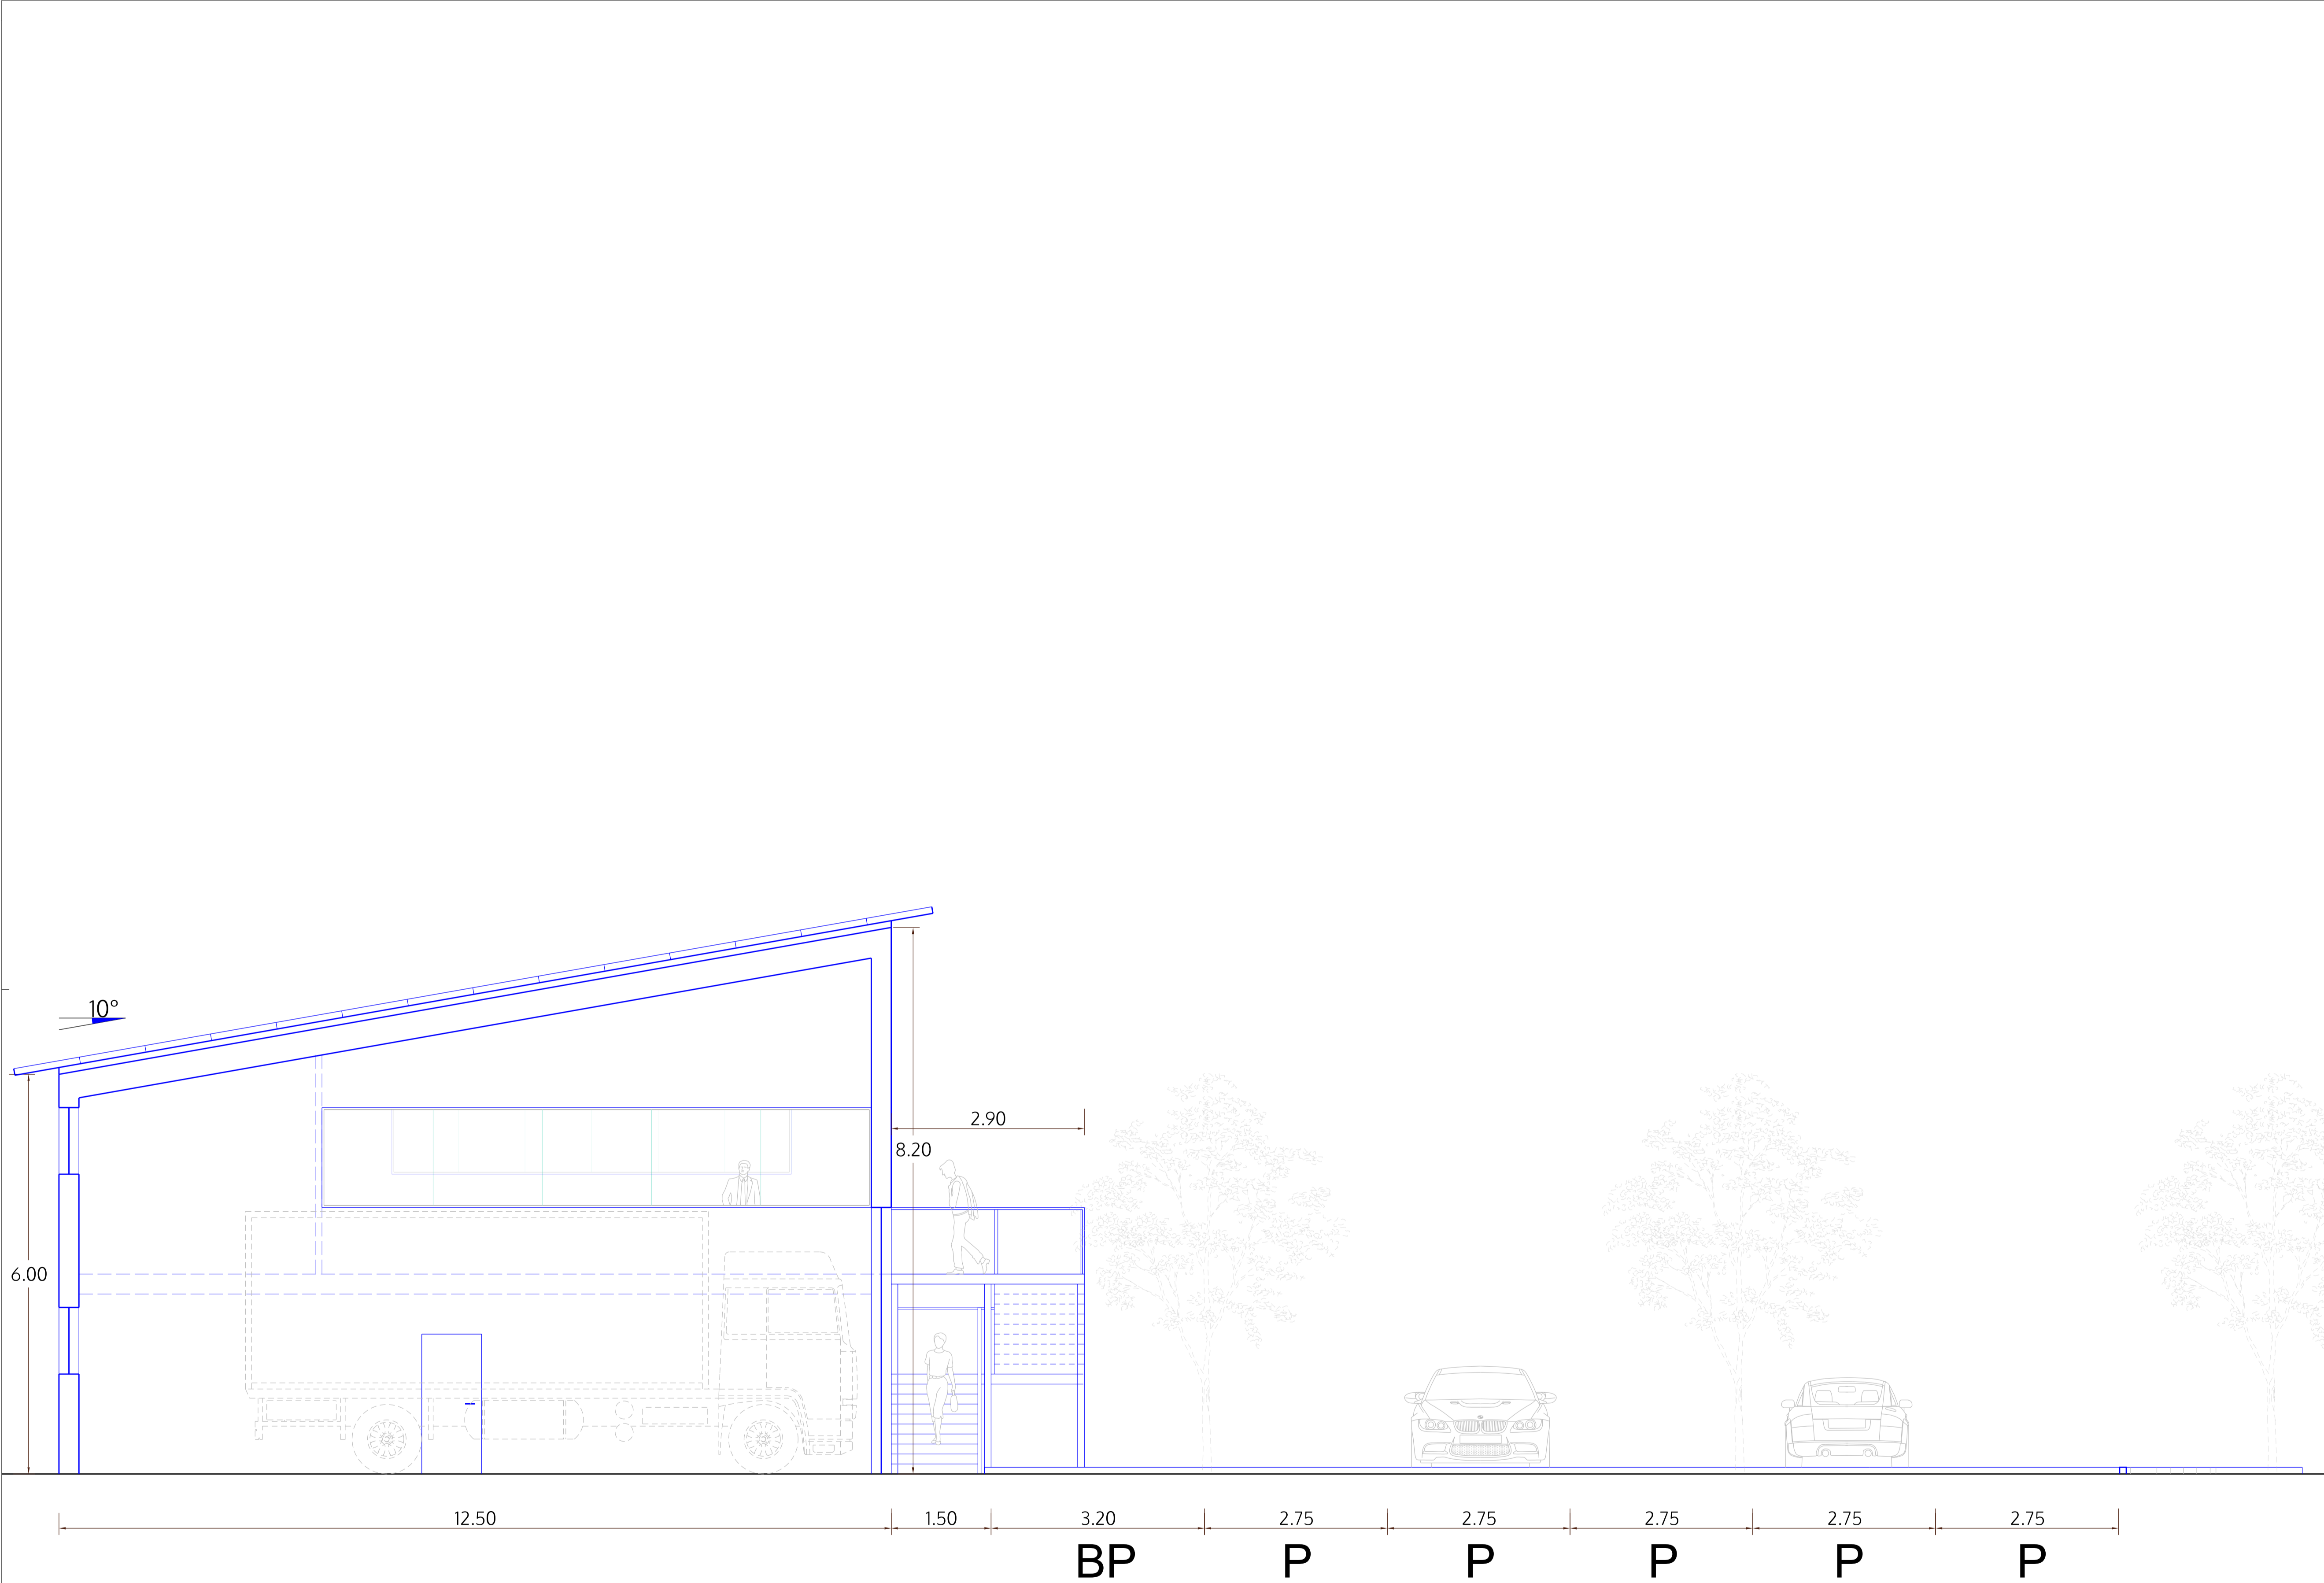

Schnitt A-A

Nr. Name Datum Skal. Status Titel Klient Projekt © ALL COPYRIGHTS RESERVED m 0 1 2 3 4 5 Alle Dimensionen sind bauseitig zu prüfen

**spaceAgent**   
 Architects and Designers mail@spaceagent.com  
 London-Heidelberg-Barcelona-Brussels spaceagent.com  
 spaceAgent Architects Ltd ist eine RIBA Chartered Practice

Schnitt A-A

for information	
	1:100 @A3 1:50 @A1
	14/06/2023
	I.lezzi
HER_P03	